



THE  
**BETTER  
WORLD  
FOUNDATION**

Bringing  
Resources  
To Those  
In Need

DESIGNED BY: Ian MacCoy



SHEET DATE: 3/30/2011 2:01:01 PM

PROJECT: LAKE HOUSE

SHEET NAME: MAIN HOUSE FLOOR PLAN

SCALE  
1/4" = 1'-0"

SHEET  
A3

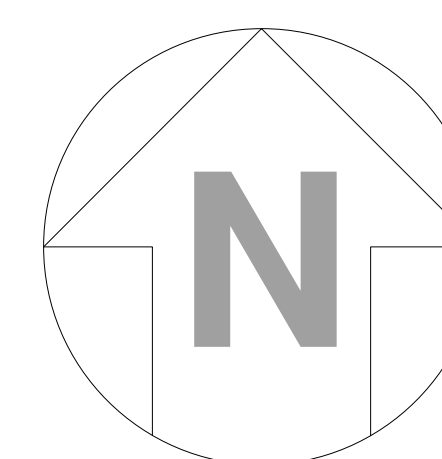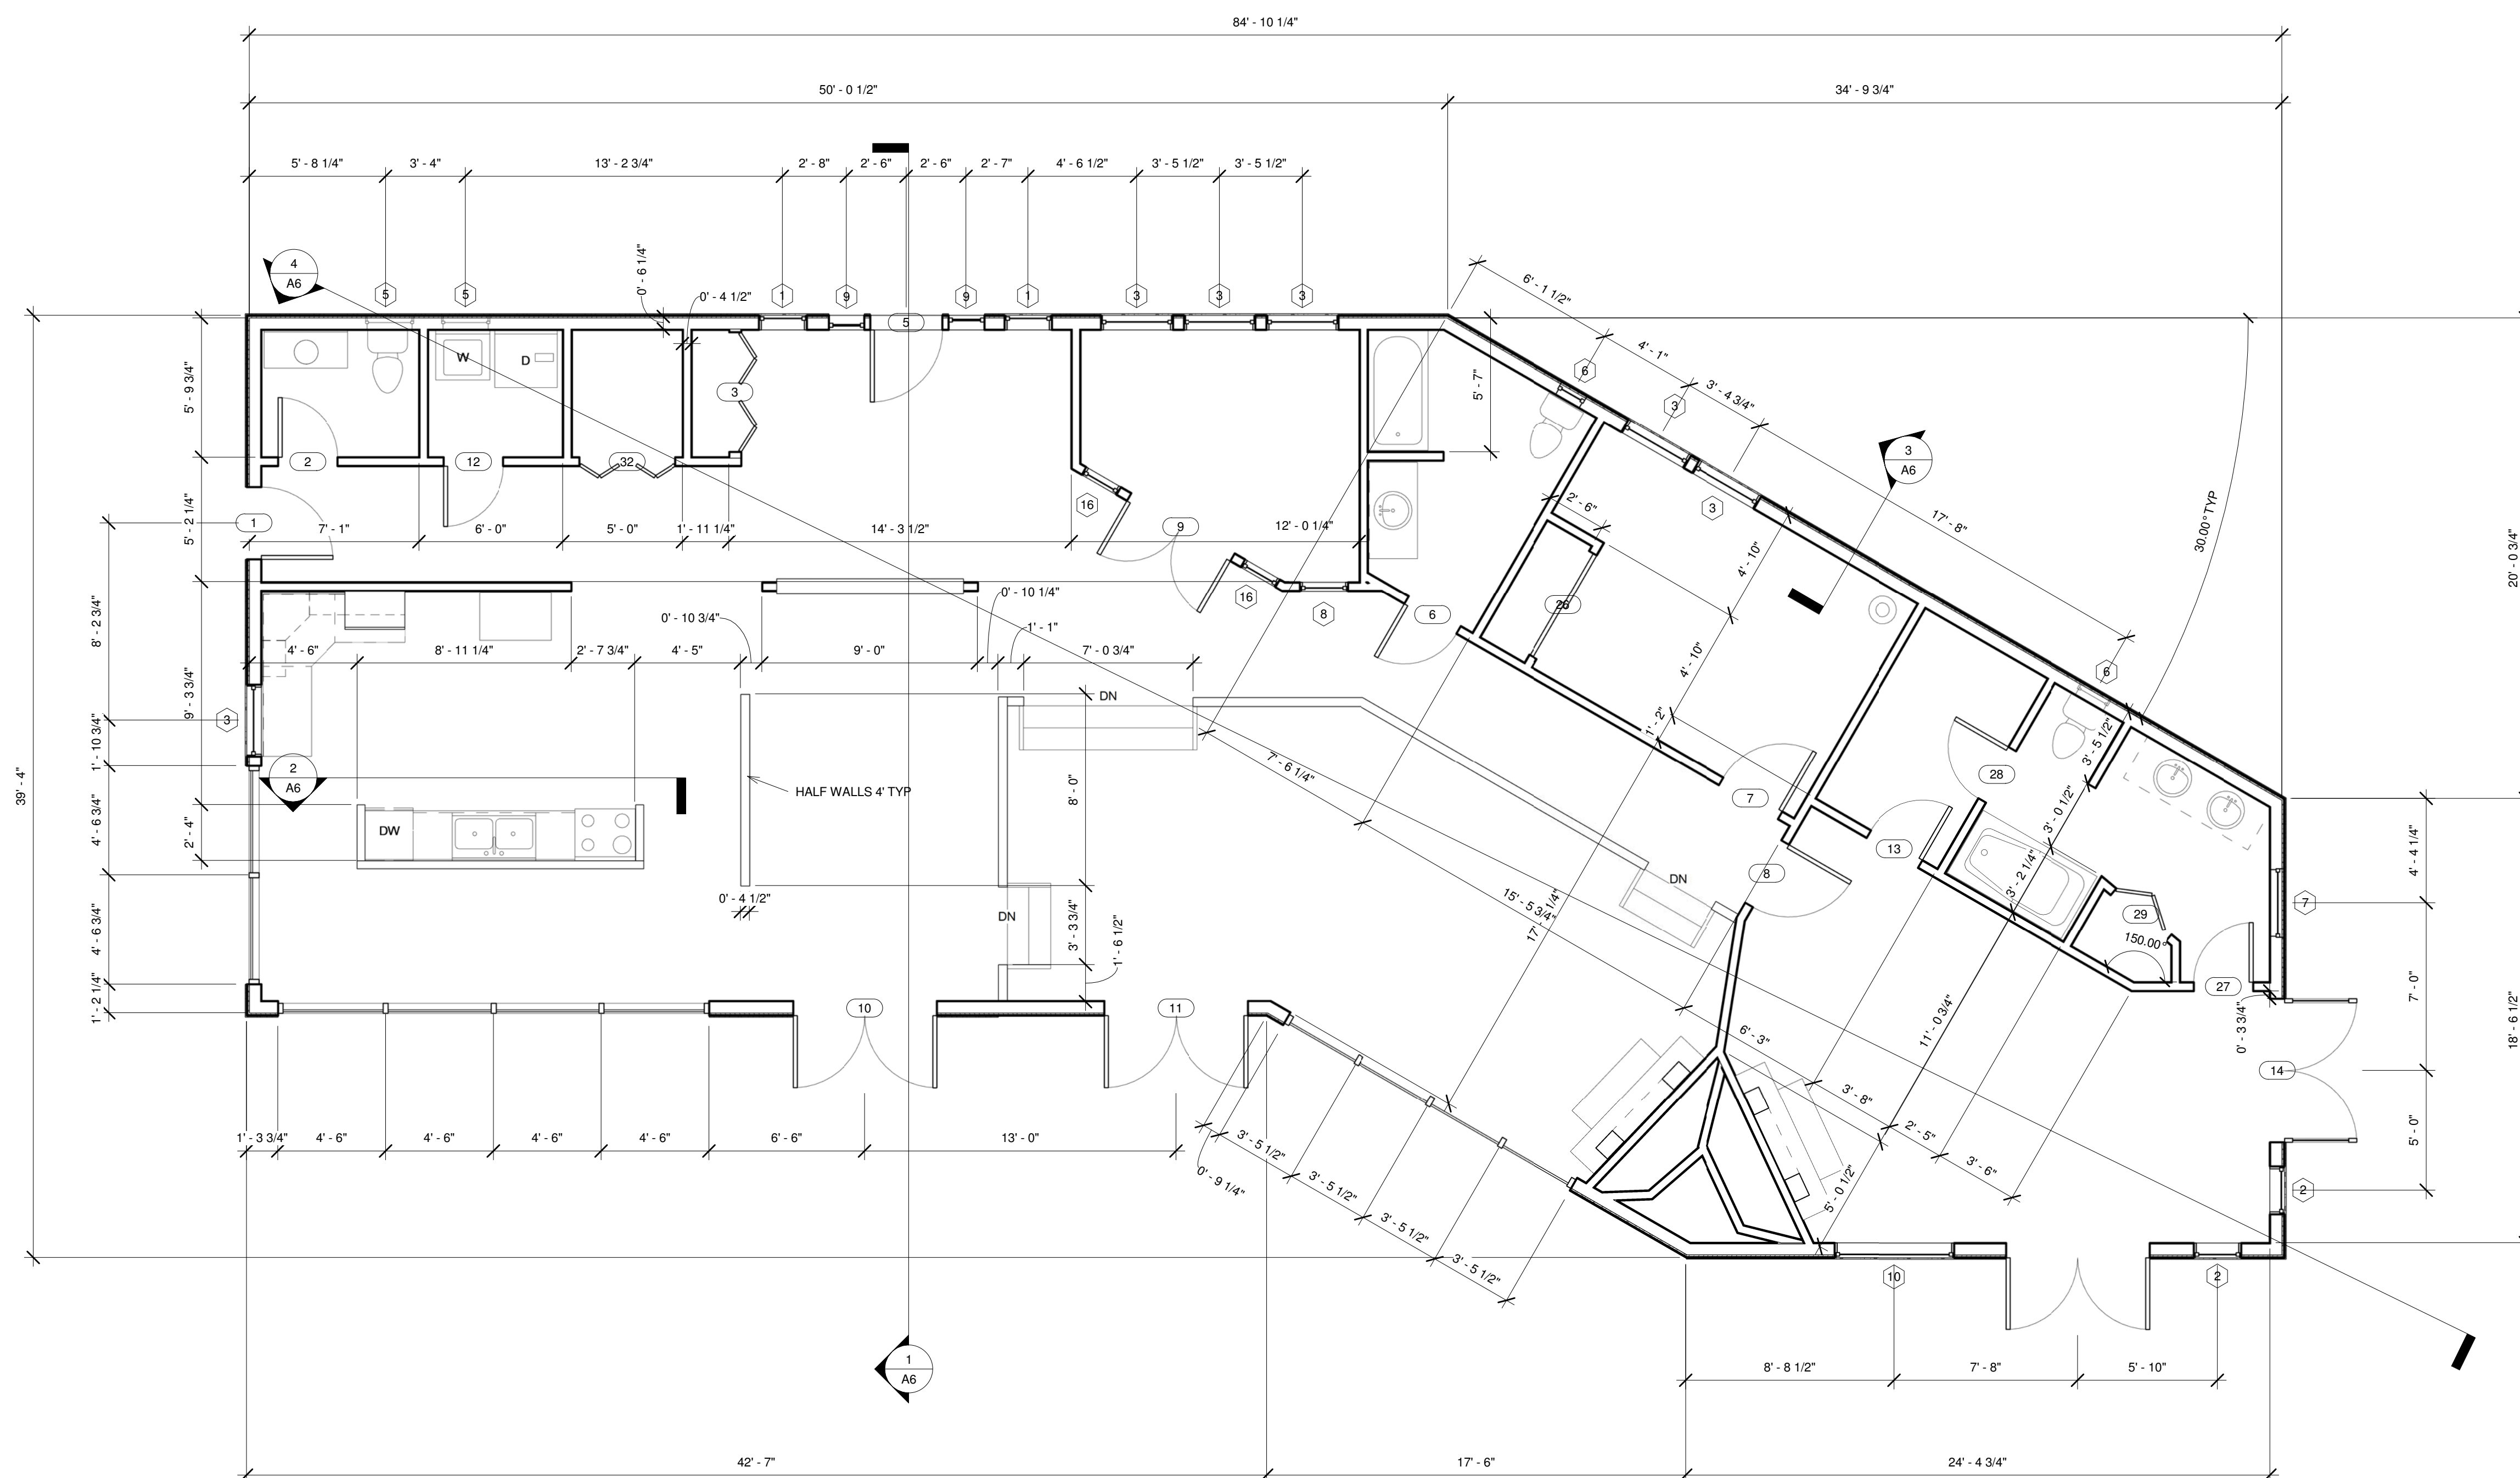

1 S MAIN HOUSE FLOOR PLAN  
1/4" = 1'-0"