



THE
**BETTER
WORLD
FOUNDATION**

Bringing
Resources
To Those
In Need

DESIGNED BY: Ian MacCoy


SHEET DATE: 3/30/2011 2:27:27 PM

PROJECT: LAKE HOUSE


SHEET NAME: SECTIONS

SCALE
As Indicated


SHEET
A6

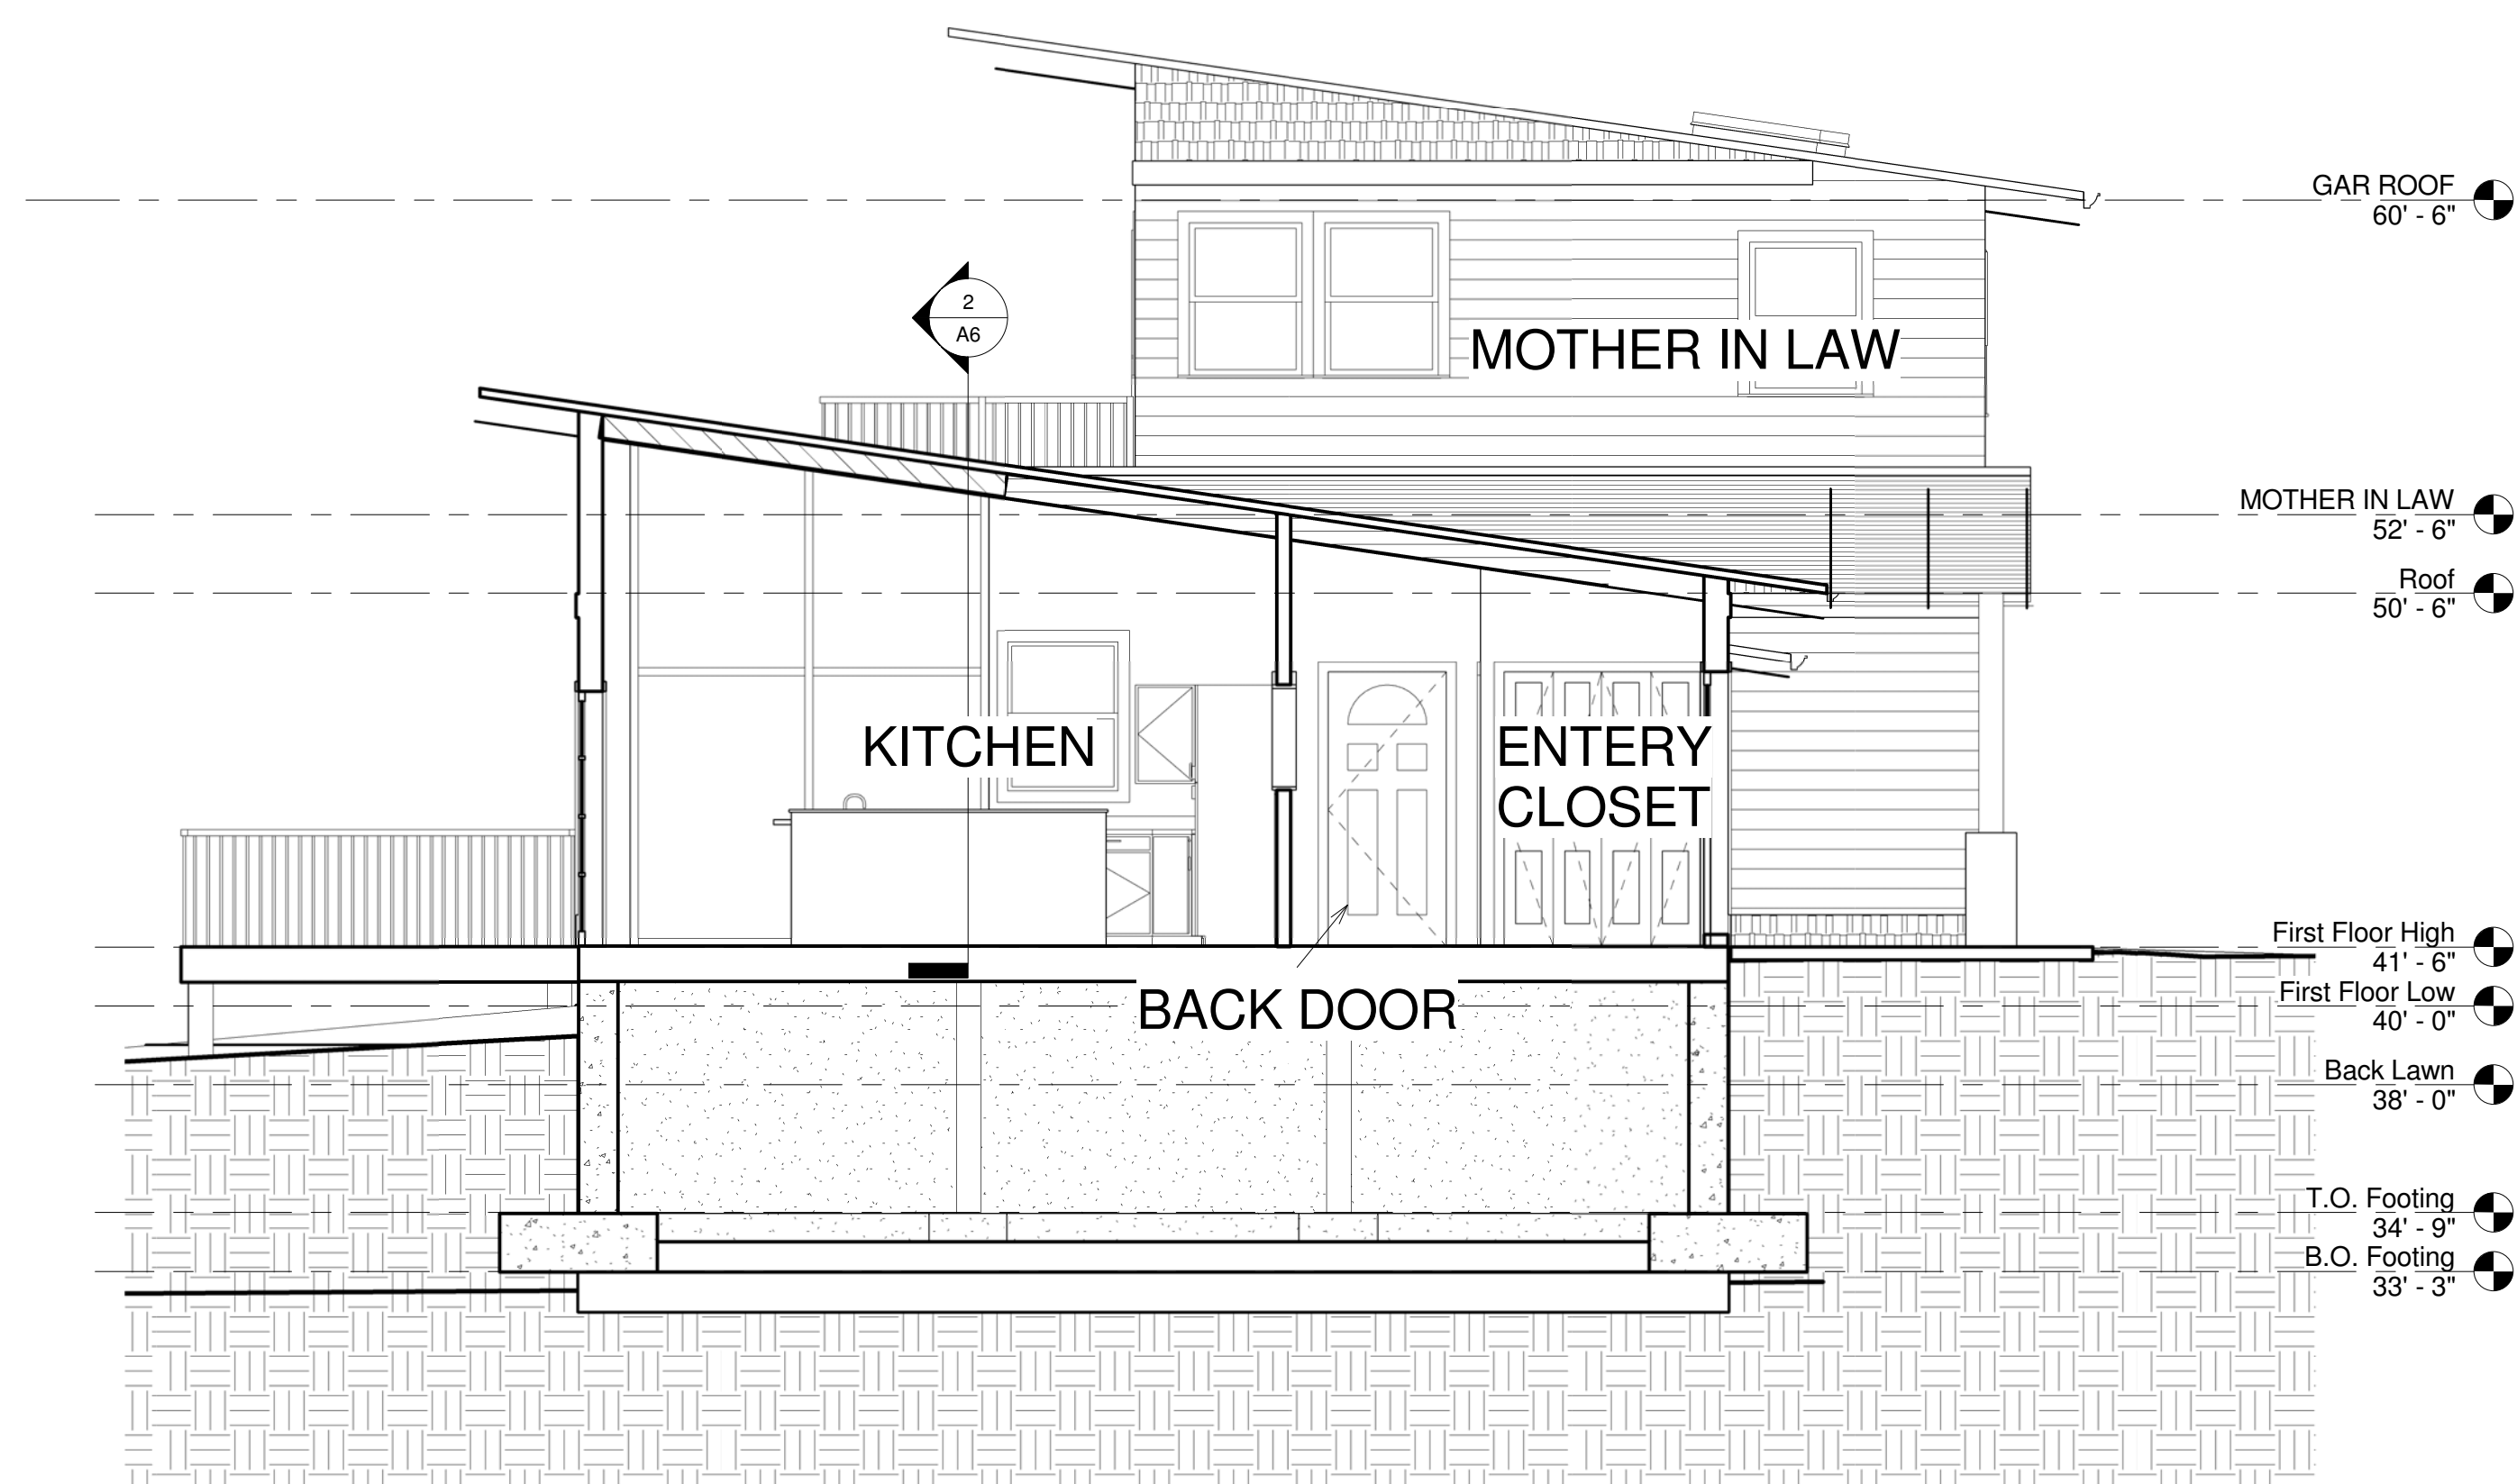


1 E.W. SECTION
1/4" = 1'-0"

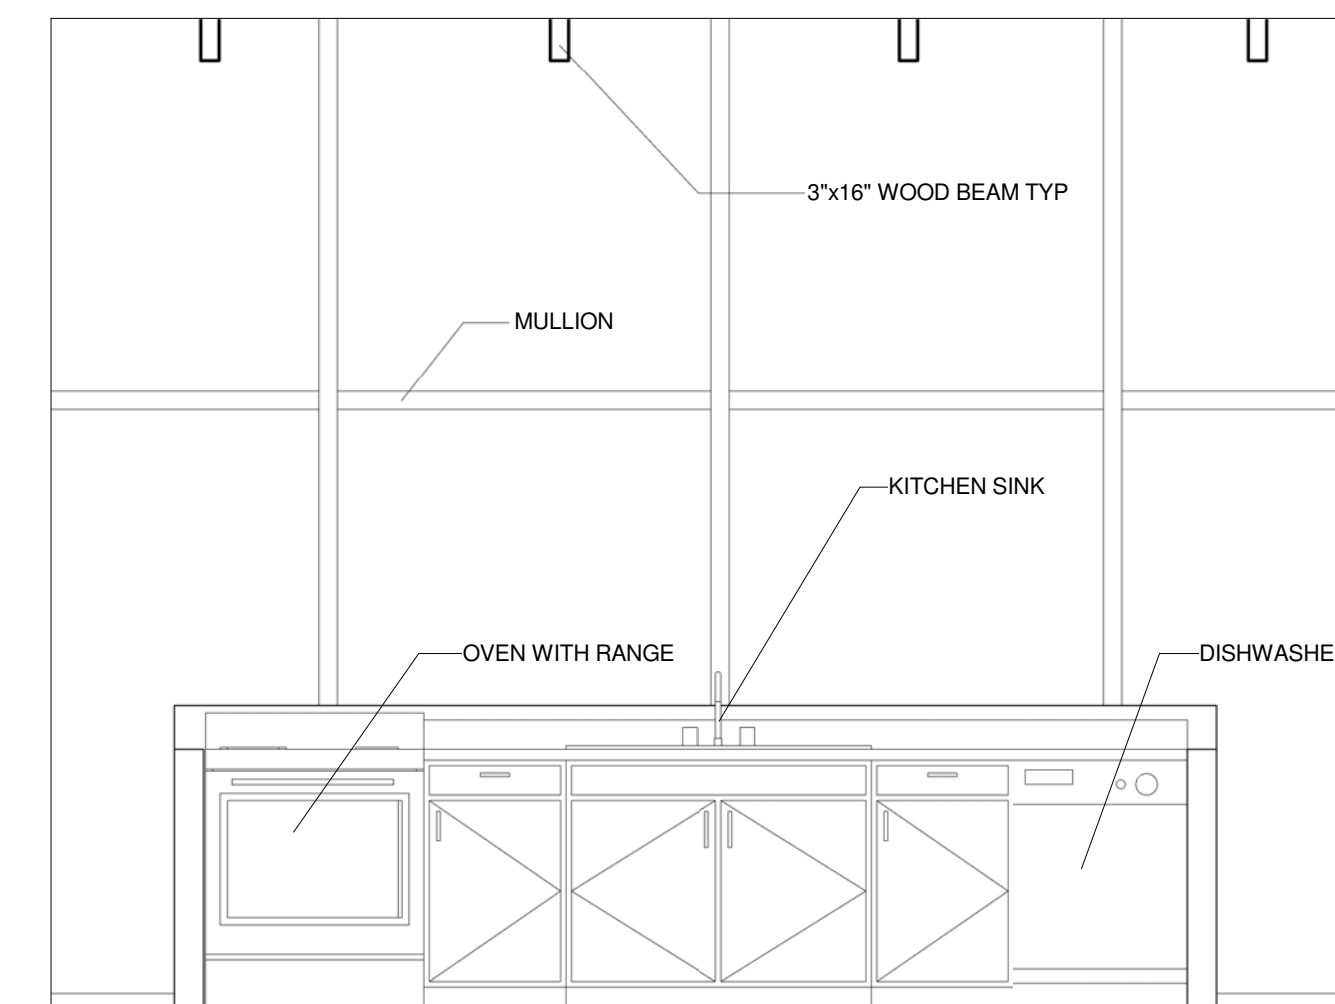

2 Kitchen Island
1/2" = 1'-0"

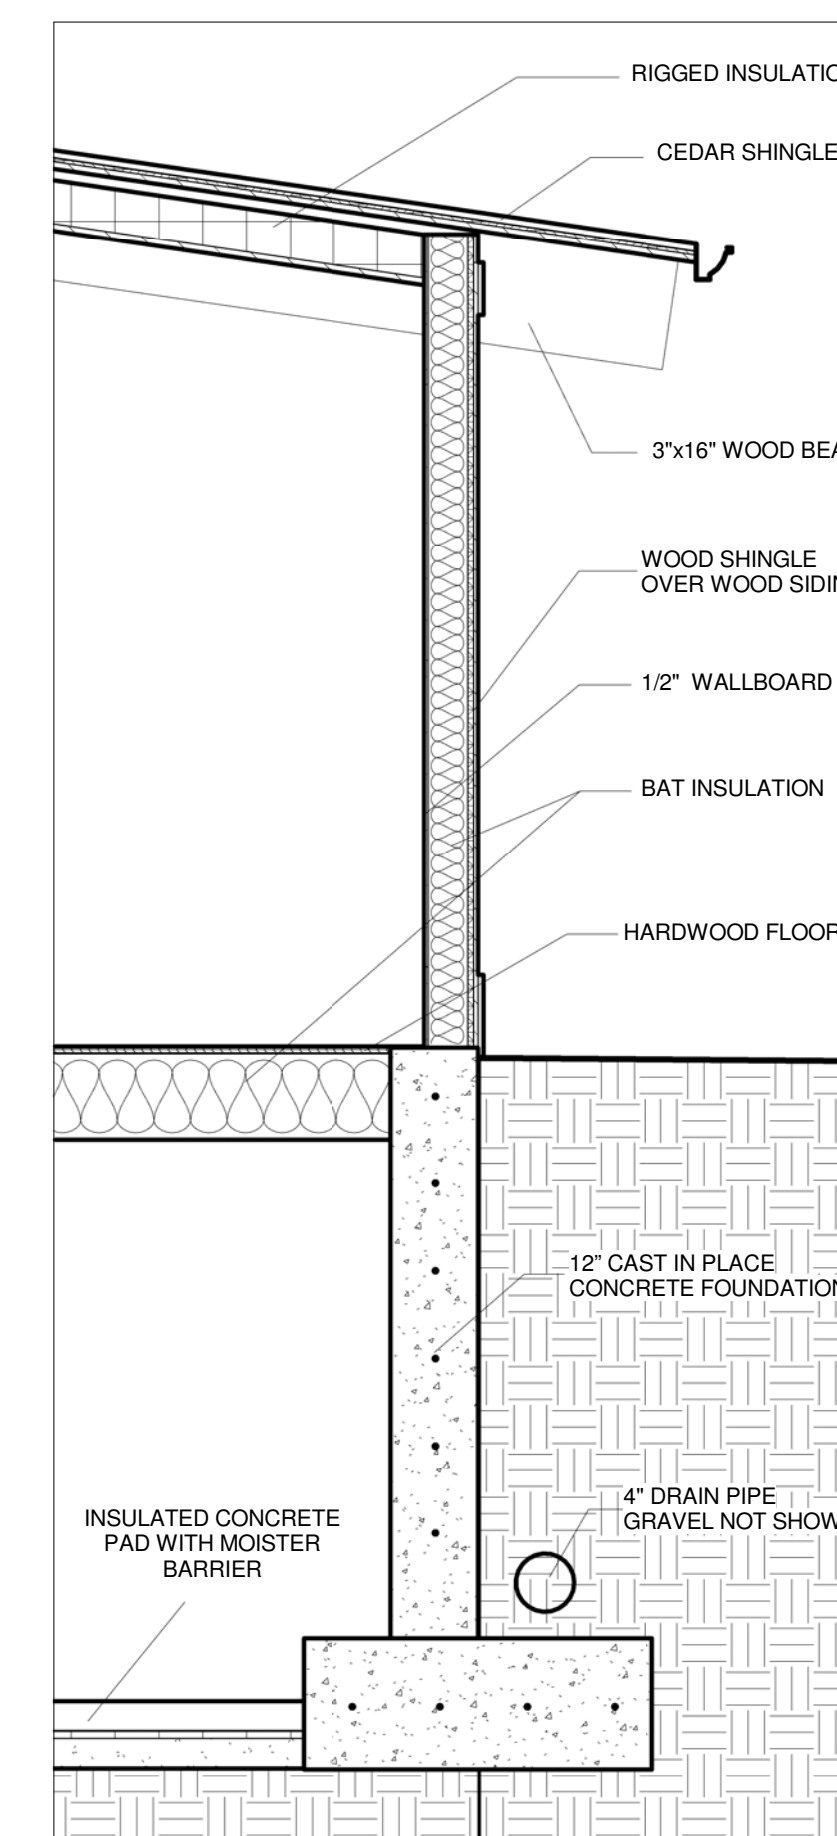

3 WALL SECTION
1/2" = 1'-0"

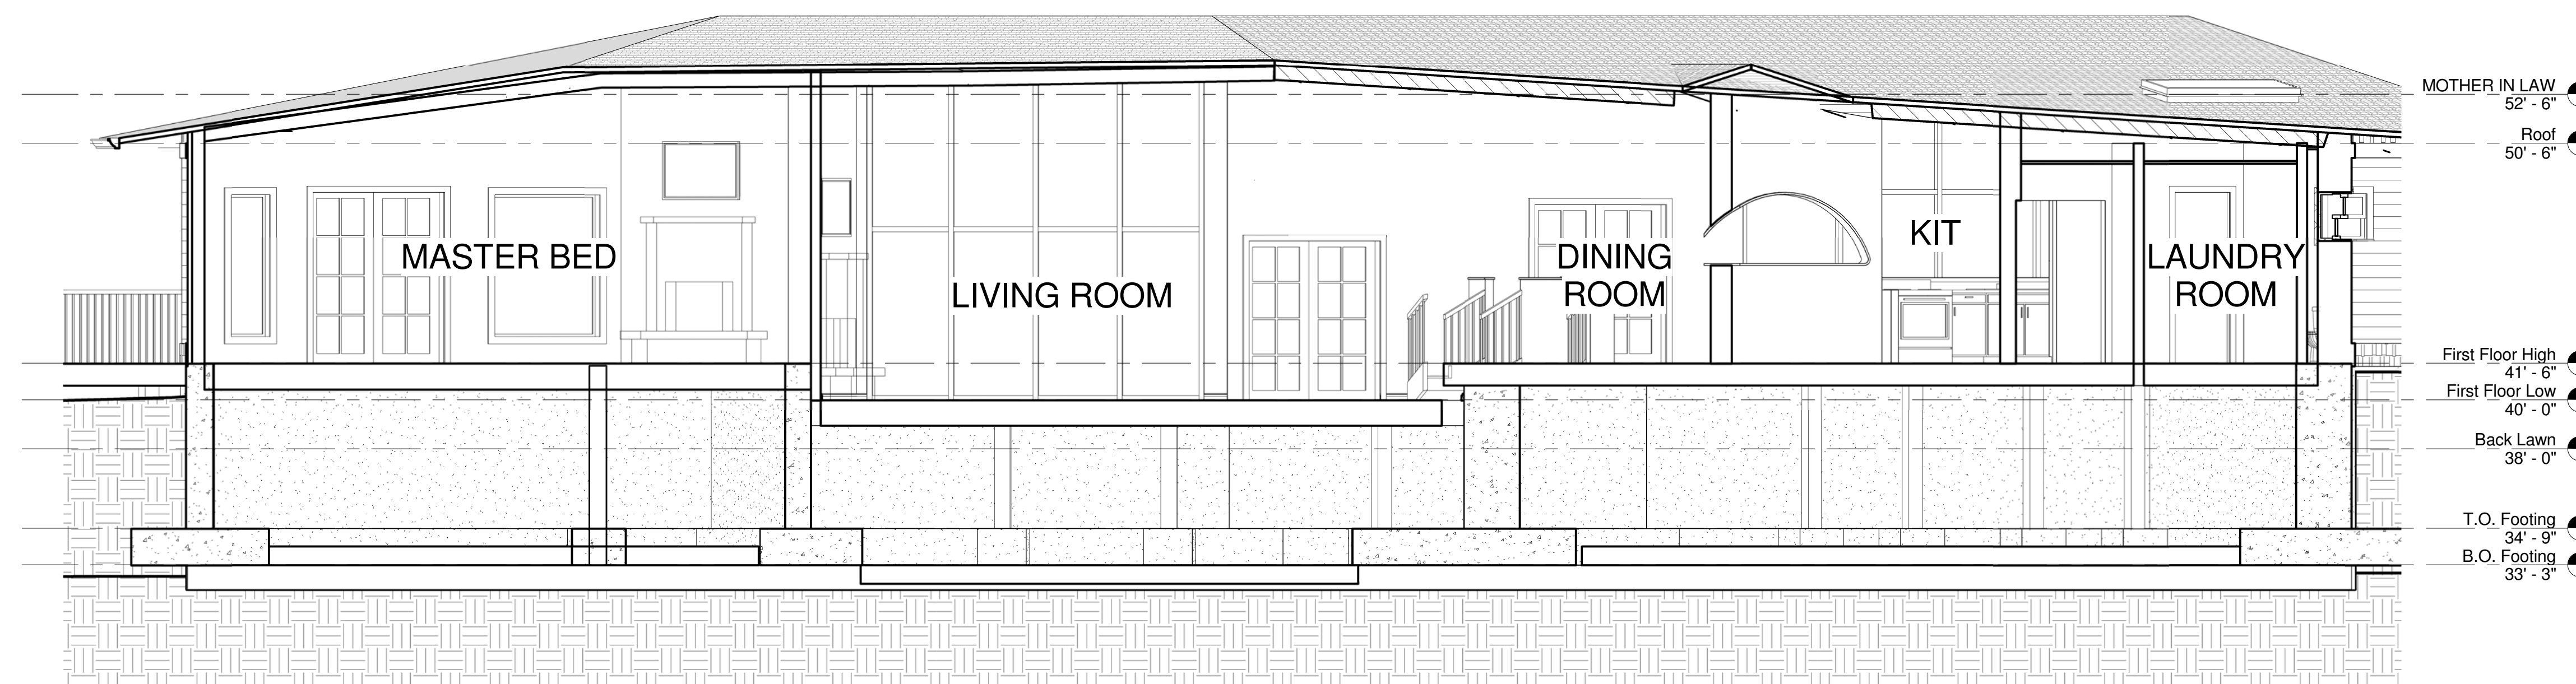

4 S.W. SECTION
1/4" = 1'-0"