





THE  
**BETTER  
WORLD  
FOUNDATION**

Bringing  
Resources  
To Those  
In Need

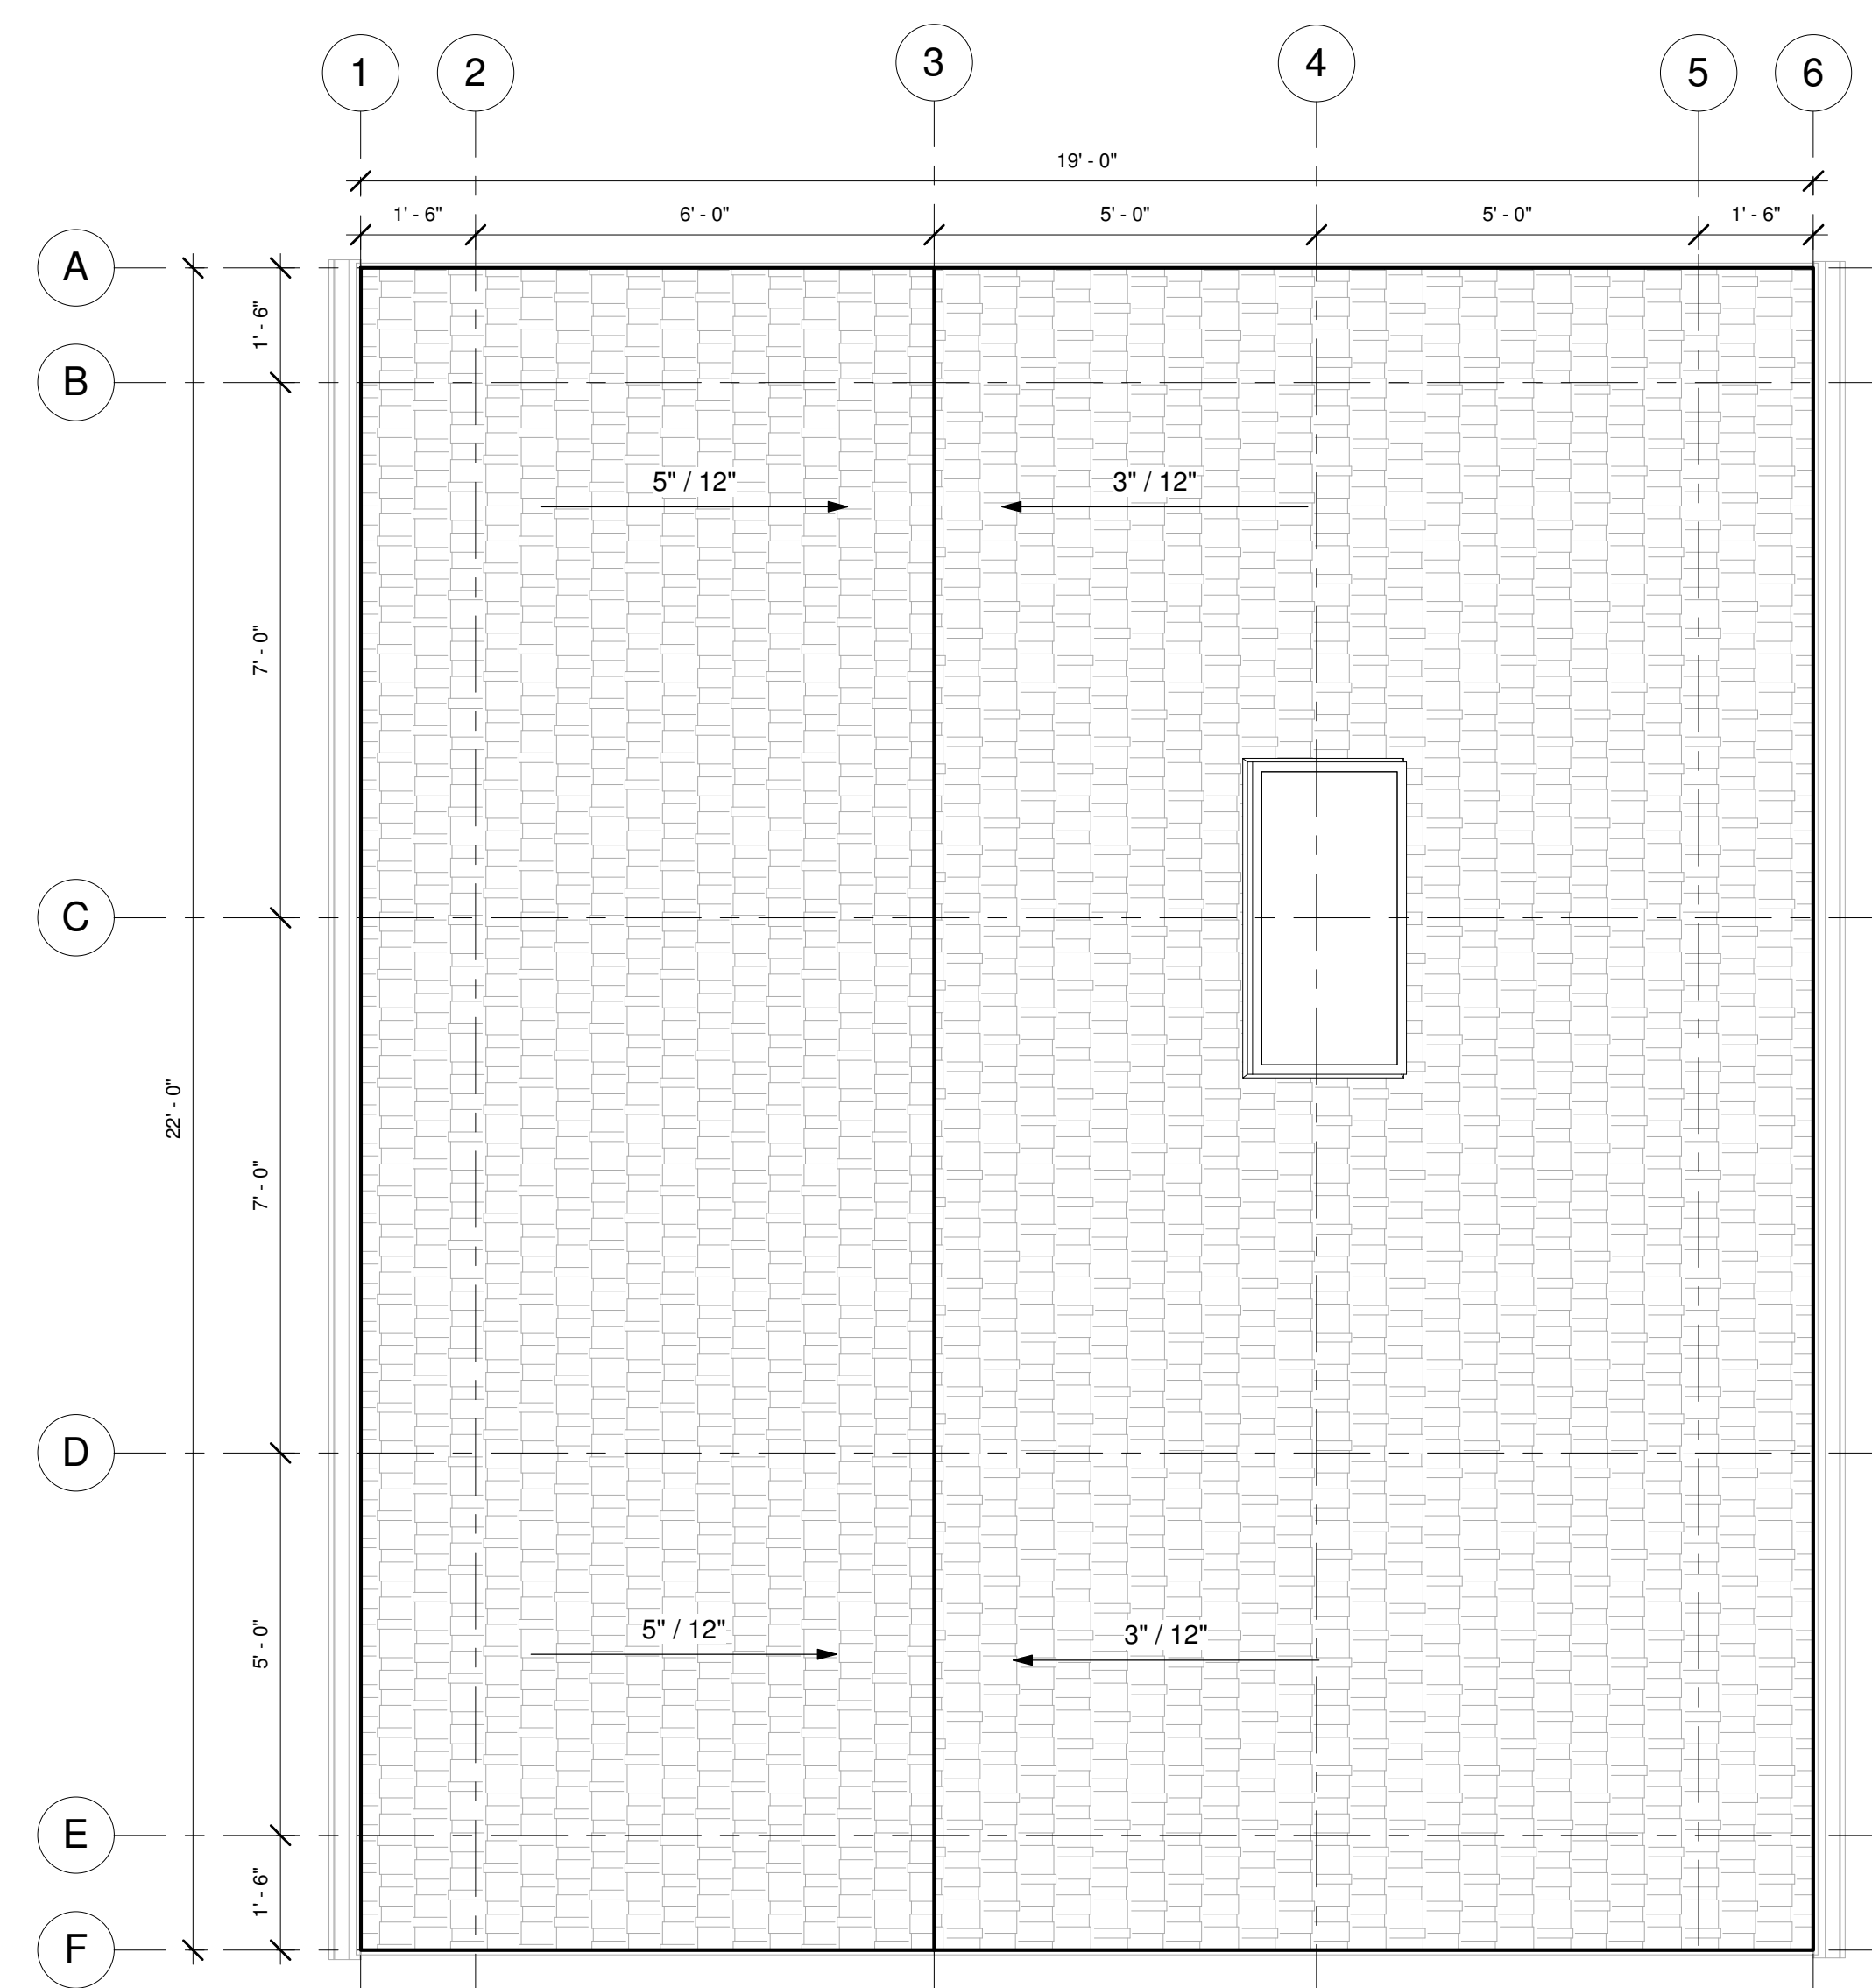

① ROOF  
1/2" = 1'-0"

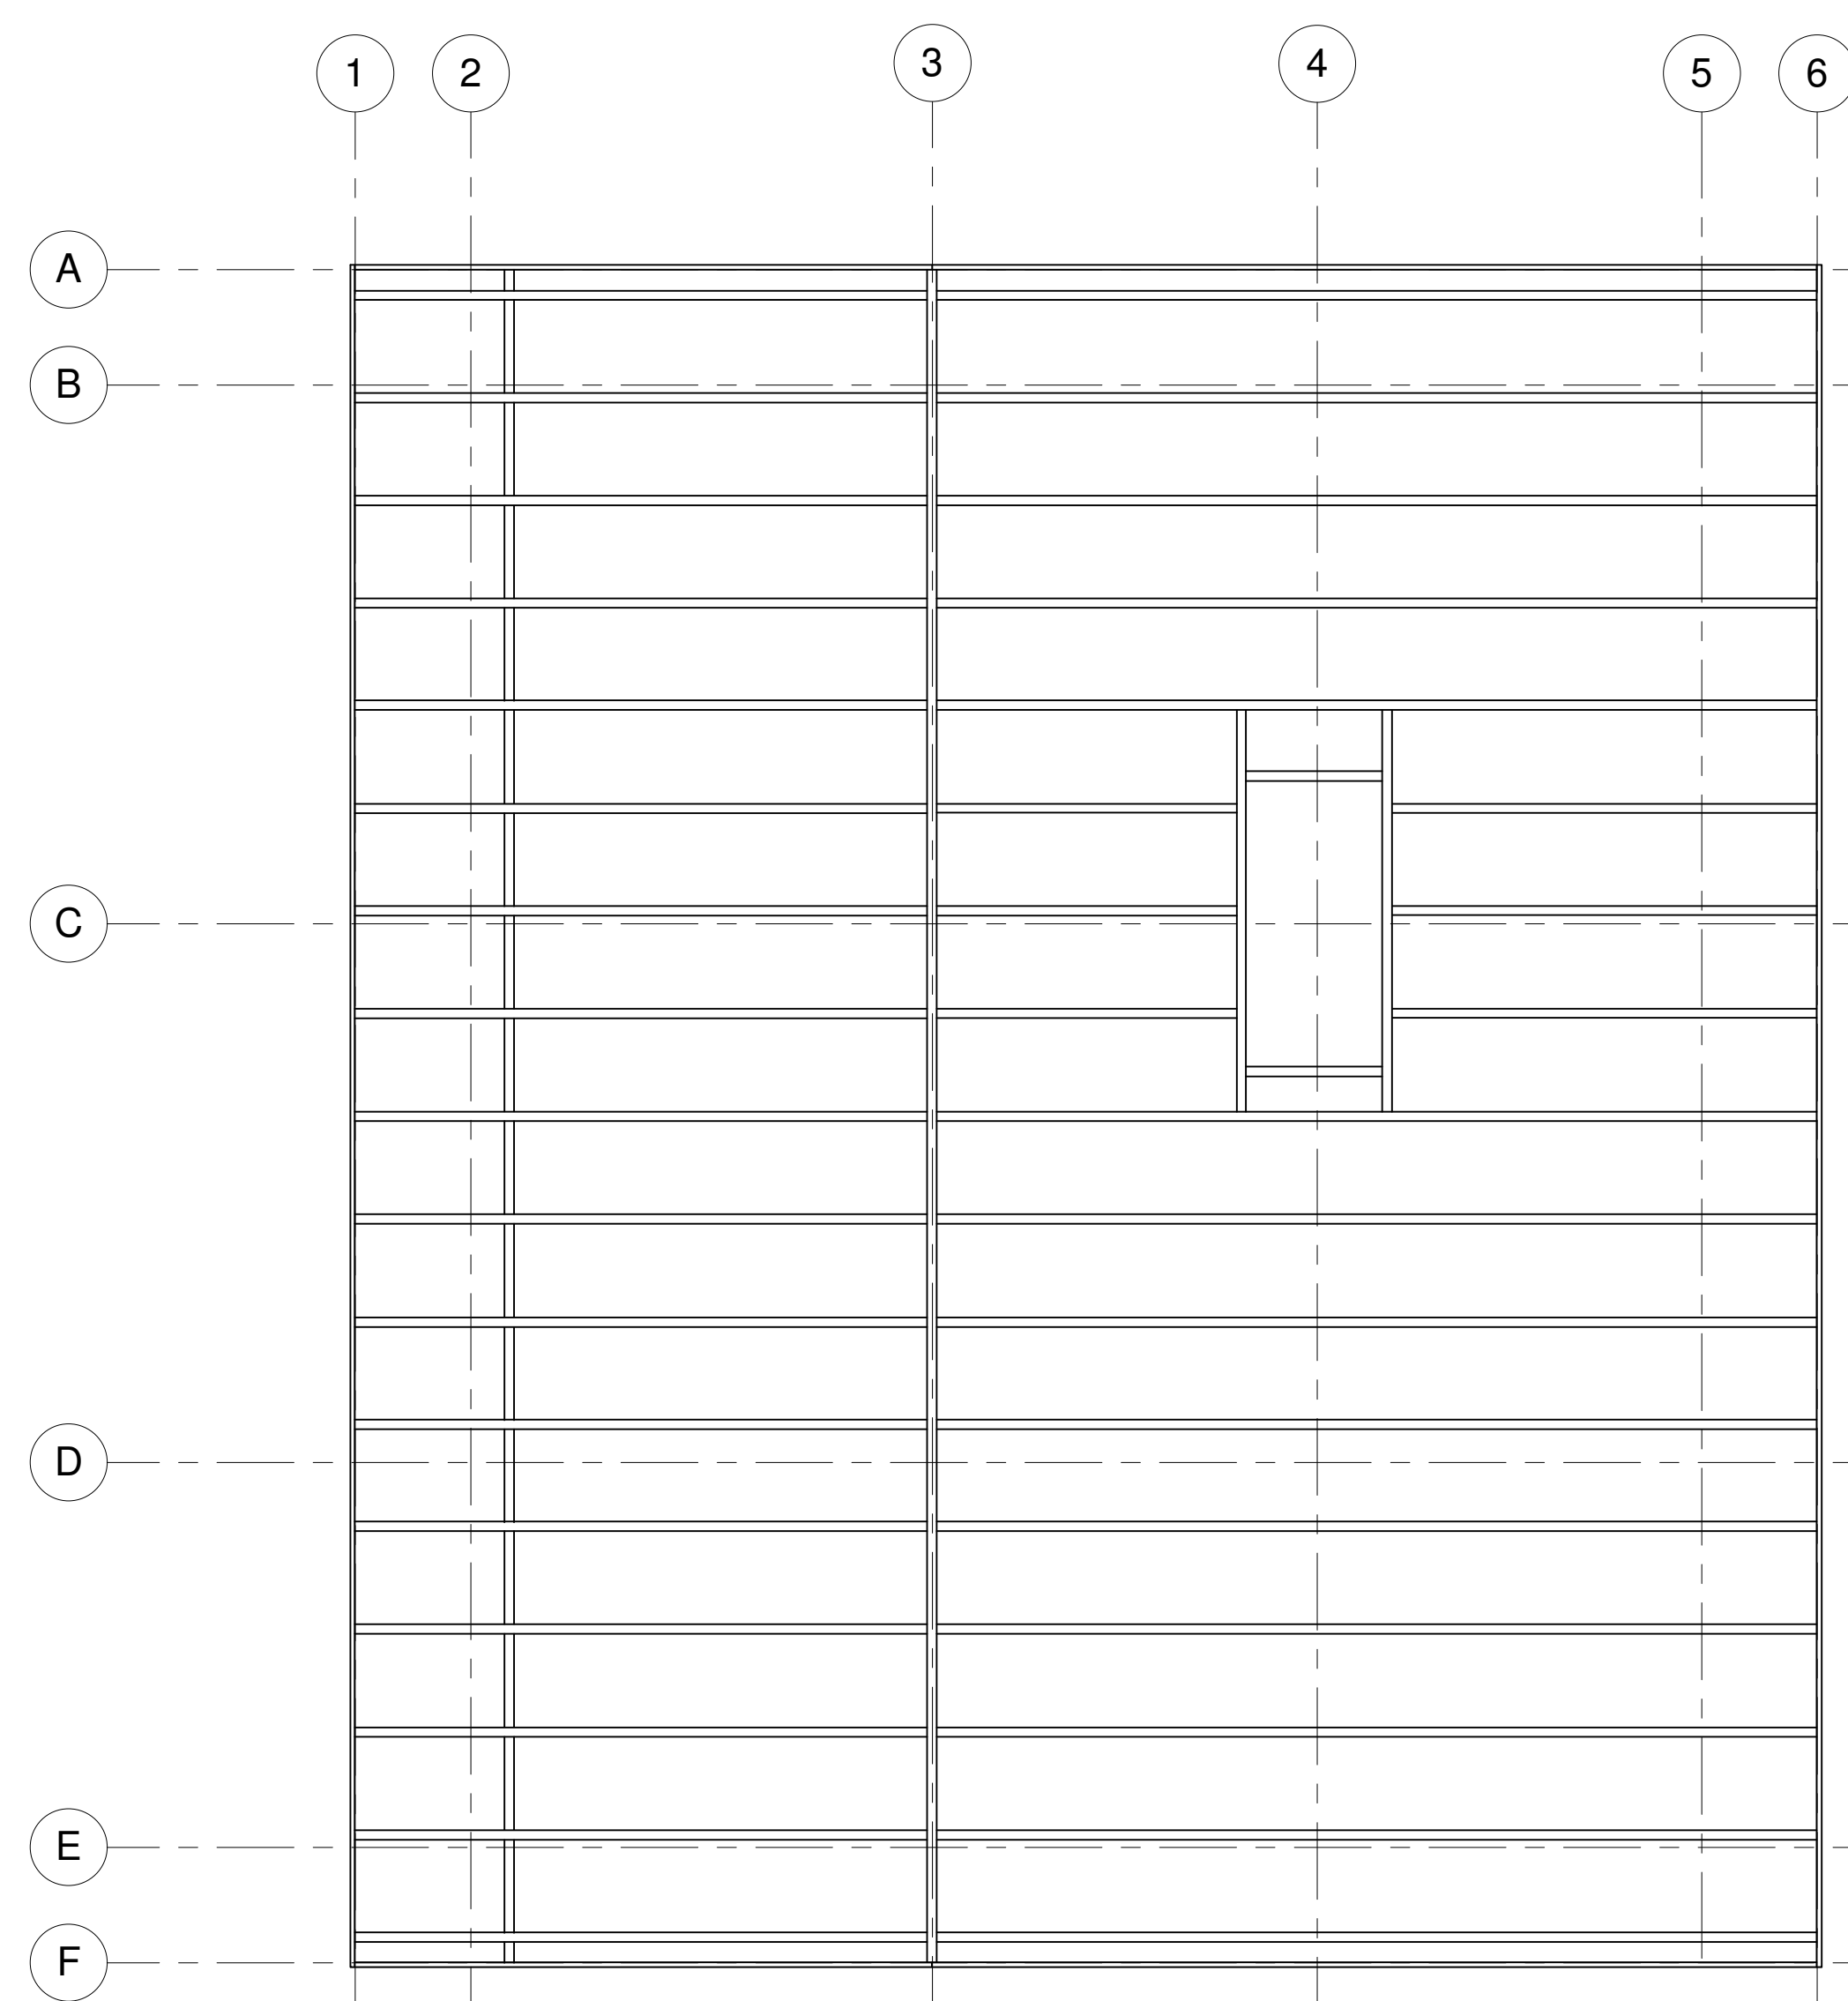

② ROOF FRAMING  
1/2" = 1'-0"

DESIGNED BY: Author

SHEET DATE: 11/5/2011 7:48:38 PM

PROJECT: YOGA HUB / SUMMER 2010

SHEET NAME: ROOF PLAN

SCALE  
1/2" = 1'-0"

SHEET  
A2