




THE
BETTER
WORLD
FOUNDATION

Bringing
Resources
To Those
In Need

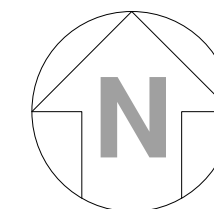

GENERAL NOTES

1. LOCATION: 141 E. LAKE SAMMAMISH, SHORE LANE N.E. SAMMAMISH, WA. 98074
2. IT IS THE RESPONSIBILITY OF THE CONTRACTOR TO BECOME AWARE OF ANY AND ALL CONDITIONS RELATED TO THE SITE AND EXISTING CONDITIONS THAT MAY AFFECT THE COST OF SCHEDULING CONSTRUCTION ACTIVITIES PRIOR TO SUBMITTING A BID.
3. CONTRACTOR SHALL VERIFY ALL DIMENSIONS AND CONDITIONS AT THE JOB SITE INCLUDING SOIL CONDITIONS RELATED TO EXISTING UTILITIES AND SERVICES BEFORE COMMENCING WORK, AND BE RESPONSIBLE FOR SAME. ALL DISCREPANCIES SHALL BE REPORTED TO THE OWNER IMMEDIATELY.
4. DO NOT SCALE DRAWINGS OR DETAILS. USE THE GIVEN DIMENSIONS. CHECK DETAILS FOR LOCATION OF ALL ITEMS NOT DIMENSIONED ON PLANS. WALL DIMENSIONS ON PLANS ARE TO FACE OF FRAMING OR CENTERLINE OF COLUMNS TYPICALLY. DOOR AND CASED OPENINGS ARE TO BE 4" FROM ADJACENT WALL OR CENTERED BETWEEN WALLS.
5. THE DRAWINGS INDICATE GENERAL AND TYPICAL DETAILS OF CONSTRUCTION. SUBJECT TO THE REVIEW AND APPROVAL OF THE ARCHITECT AND STRUCTURAL ENGINEER, WHERE CONDITIONS ARE NOT SPECIFICALLY INDICATED BUT ARE OF SIMILAR CHARACTER TO DETAILS SHOWN, SIMILAR DETAILS OF CONSTRUCTION SHALL BE USED.
6. BUILDING SYSTEMS AND COMPONENTS NOT SPECIFICALLY DETAILED SHALL BE INSTALLED AS PER MINIMUM MANUFACTURER'S RECOMMENDATIONS. NOTIFY THE ARCHITECT OF ANY RESULTING CONFLICTS.

SHEET INDEX


- C1 - COVER SHEET
- A1 - ELEVATION VIEWS
- A2 - MAIN HOUSE FOUNDATION
- A3 - MAIN HOUSE FLOOR PLAN
- A4 - GARAGE PLANS
- A5 - ROOF PLAN
- A6 - SECTIONS
- A7 - FRONT & BACK YARD VIEWS
- A8 - EXPLODED VIEW
- A9 - KITCHEN & LIVINGROOM

PROJECT: LAKE HOUSE

SHEET NAME: COVER SHEET

SCALE
1/8" = 1'-0"

SHEET
C1

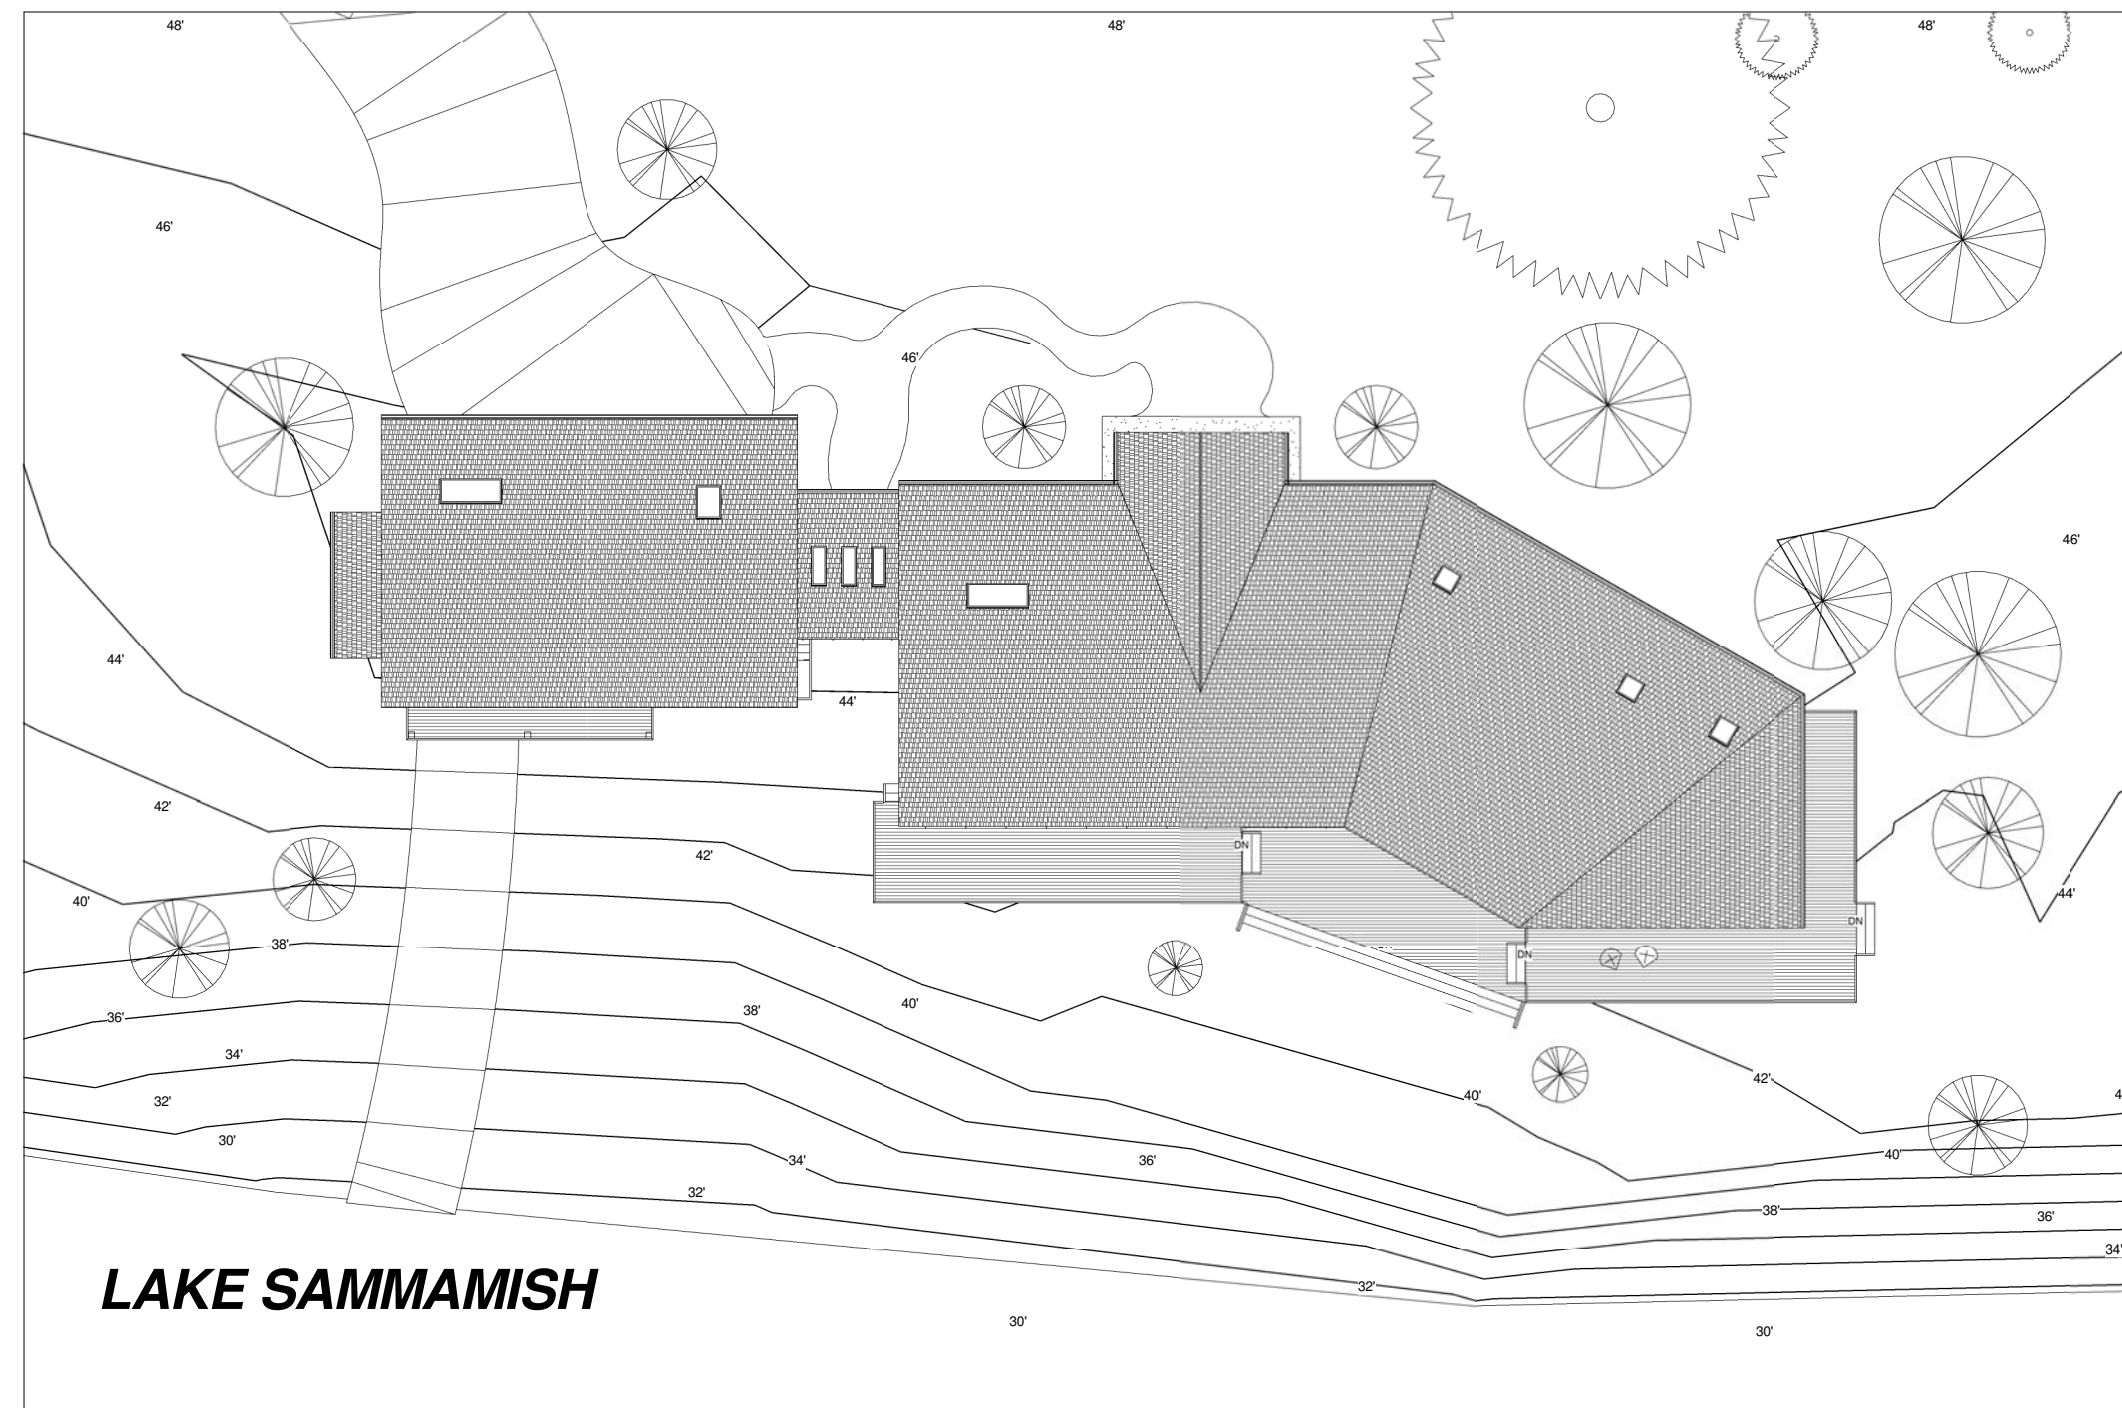

① SITE PLAN
1/8" = 1'-0"