



① S North  
1/8" = 1'-0"

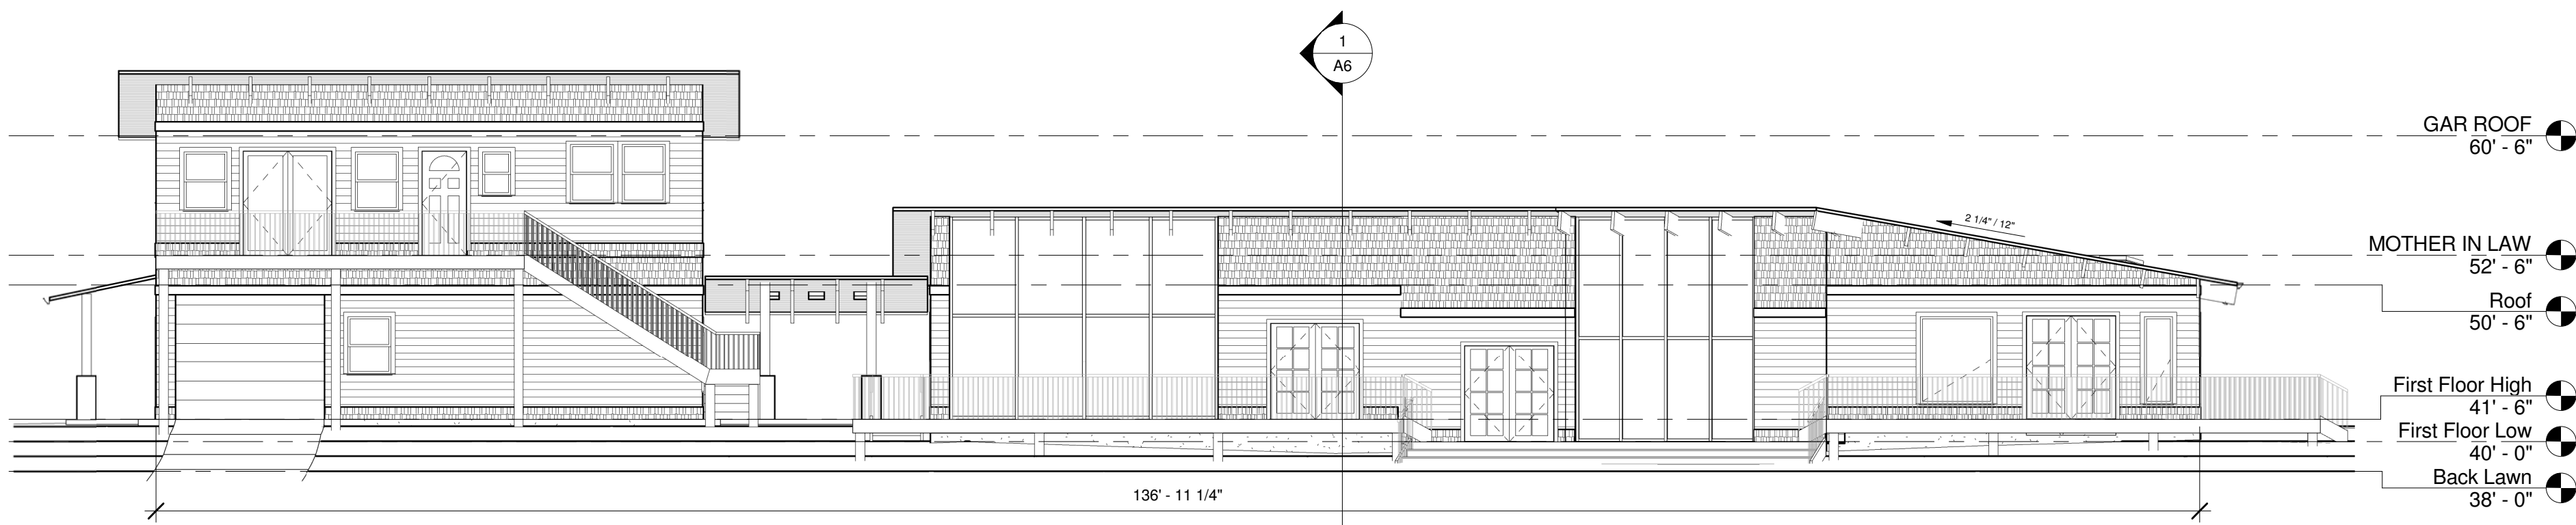

② S South  
1/8" = 1'-0"

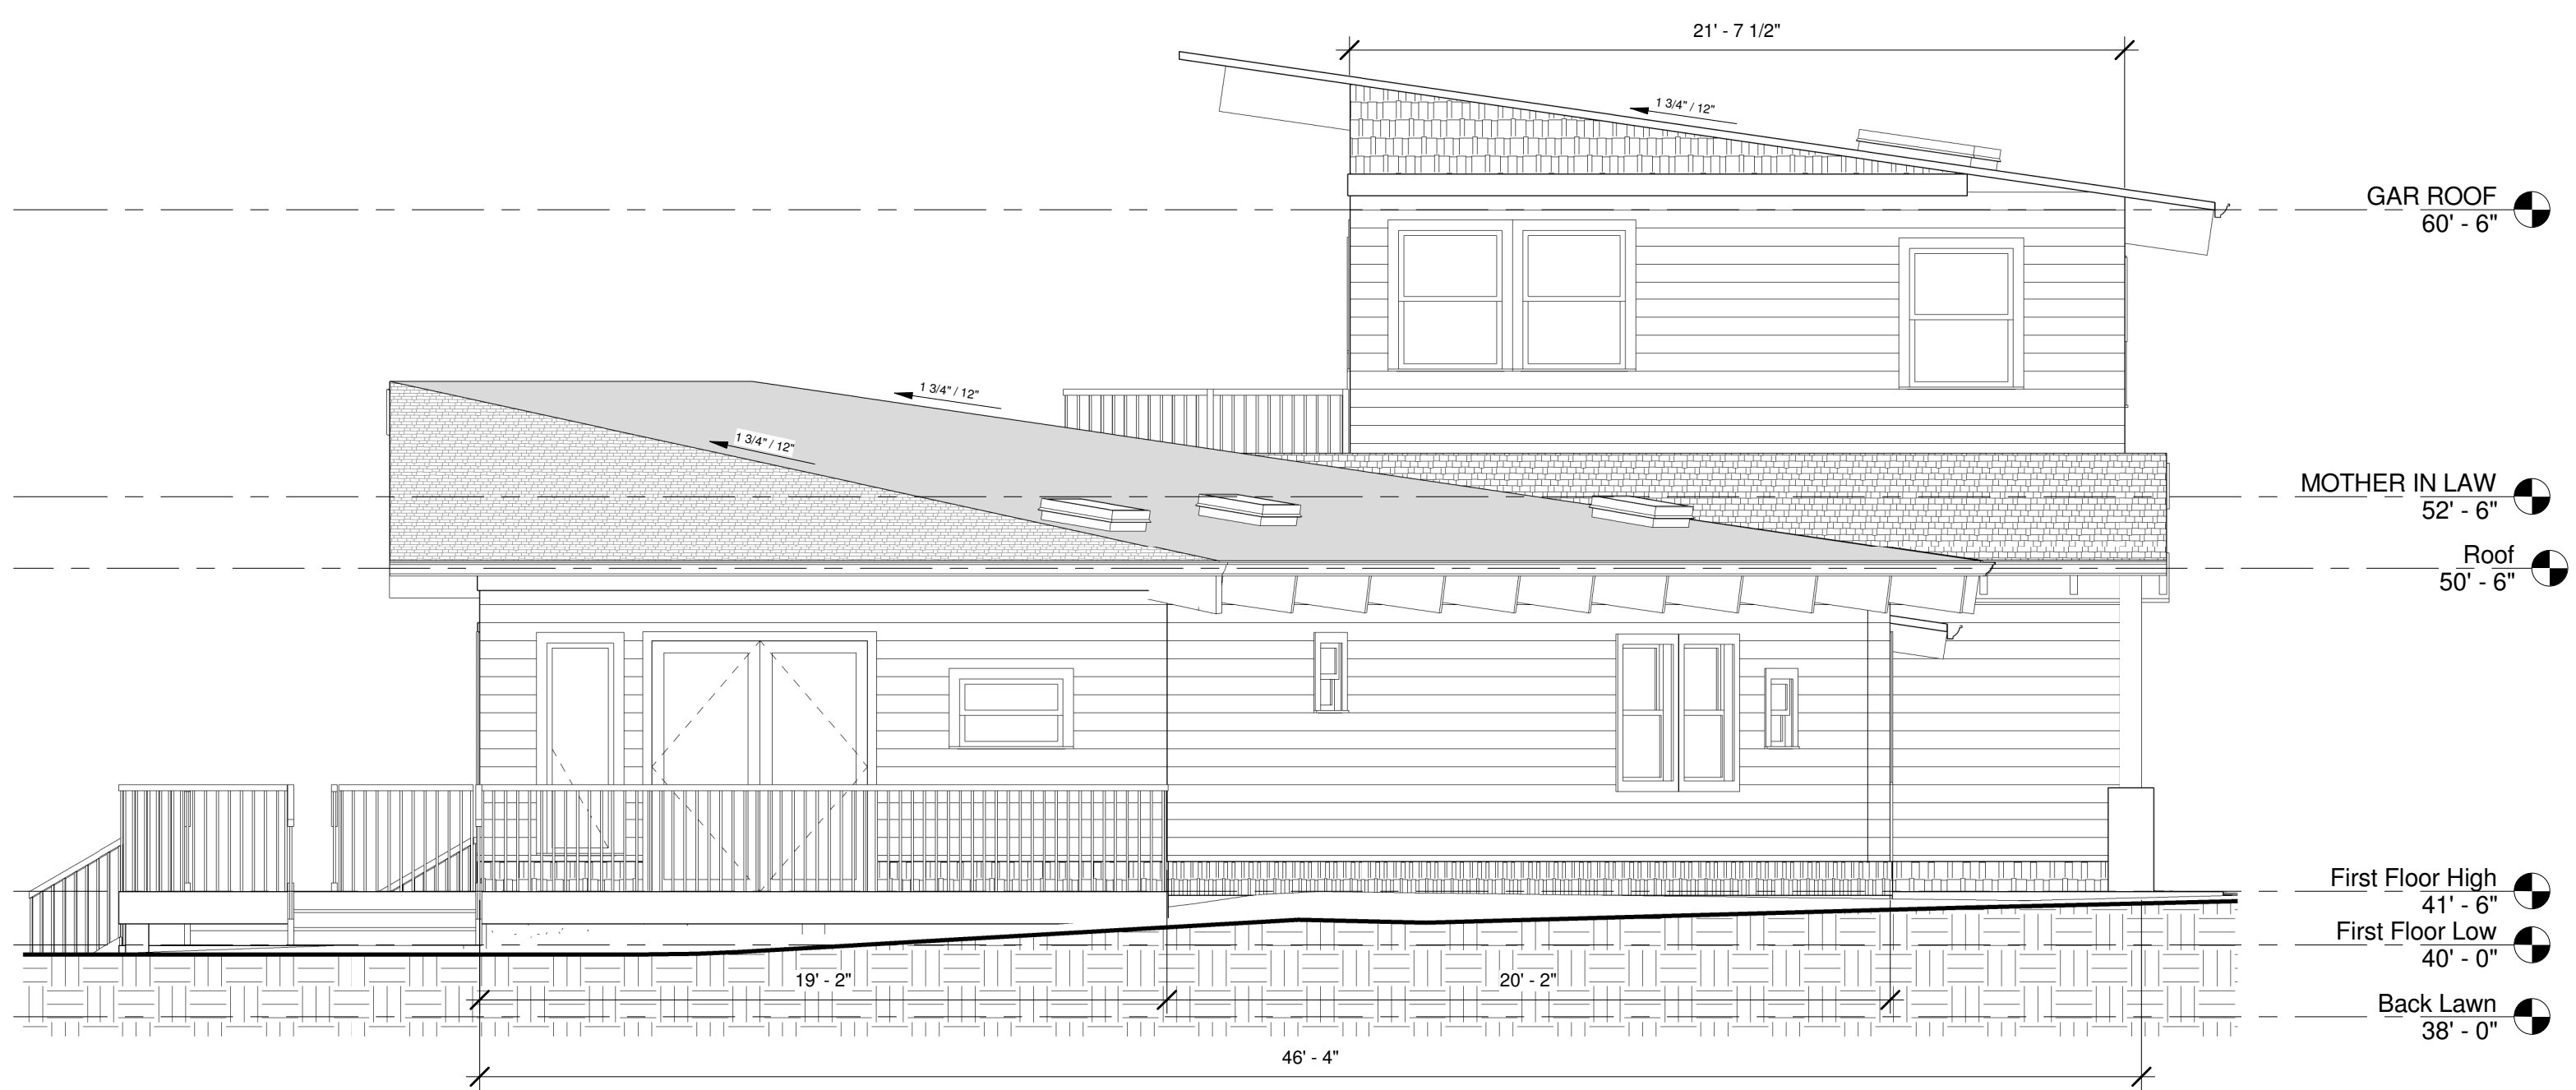

③ S East  
1/4" = 1'-0"



④ S WEST  
1/4" = 1'-0"

SHEET A1	SCALE As Indicated	PROJECT: LAKE HOUSE	DESIGNED BY: Ian MacCoy	THE <b>BETTER          WORLD          FOUNDATION</b> Bringing Resources To Those In Need	
		SHEET NAME: ELEVATION VIEWS	SHEET DATE: 3/30/2011 1:53:29 PM		