



① FIRST FLOOR GARAGE
3/8" = 1'-0"

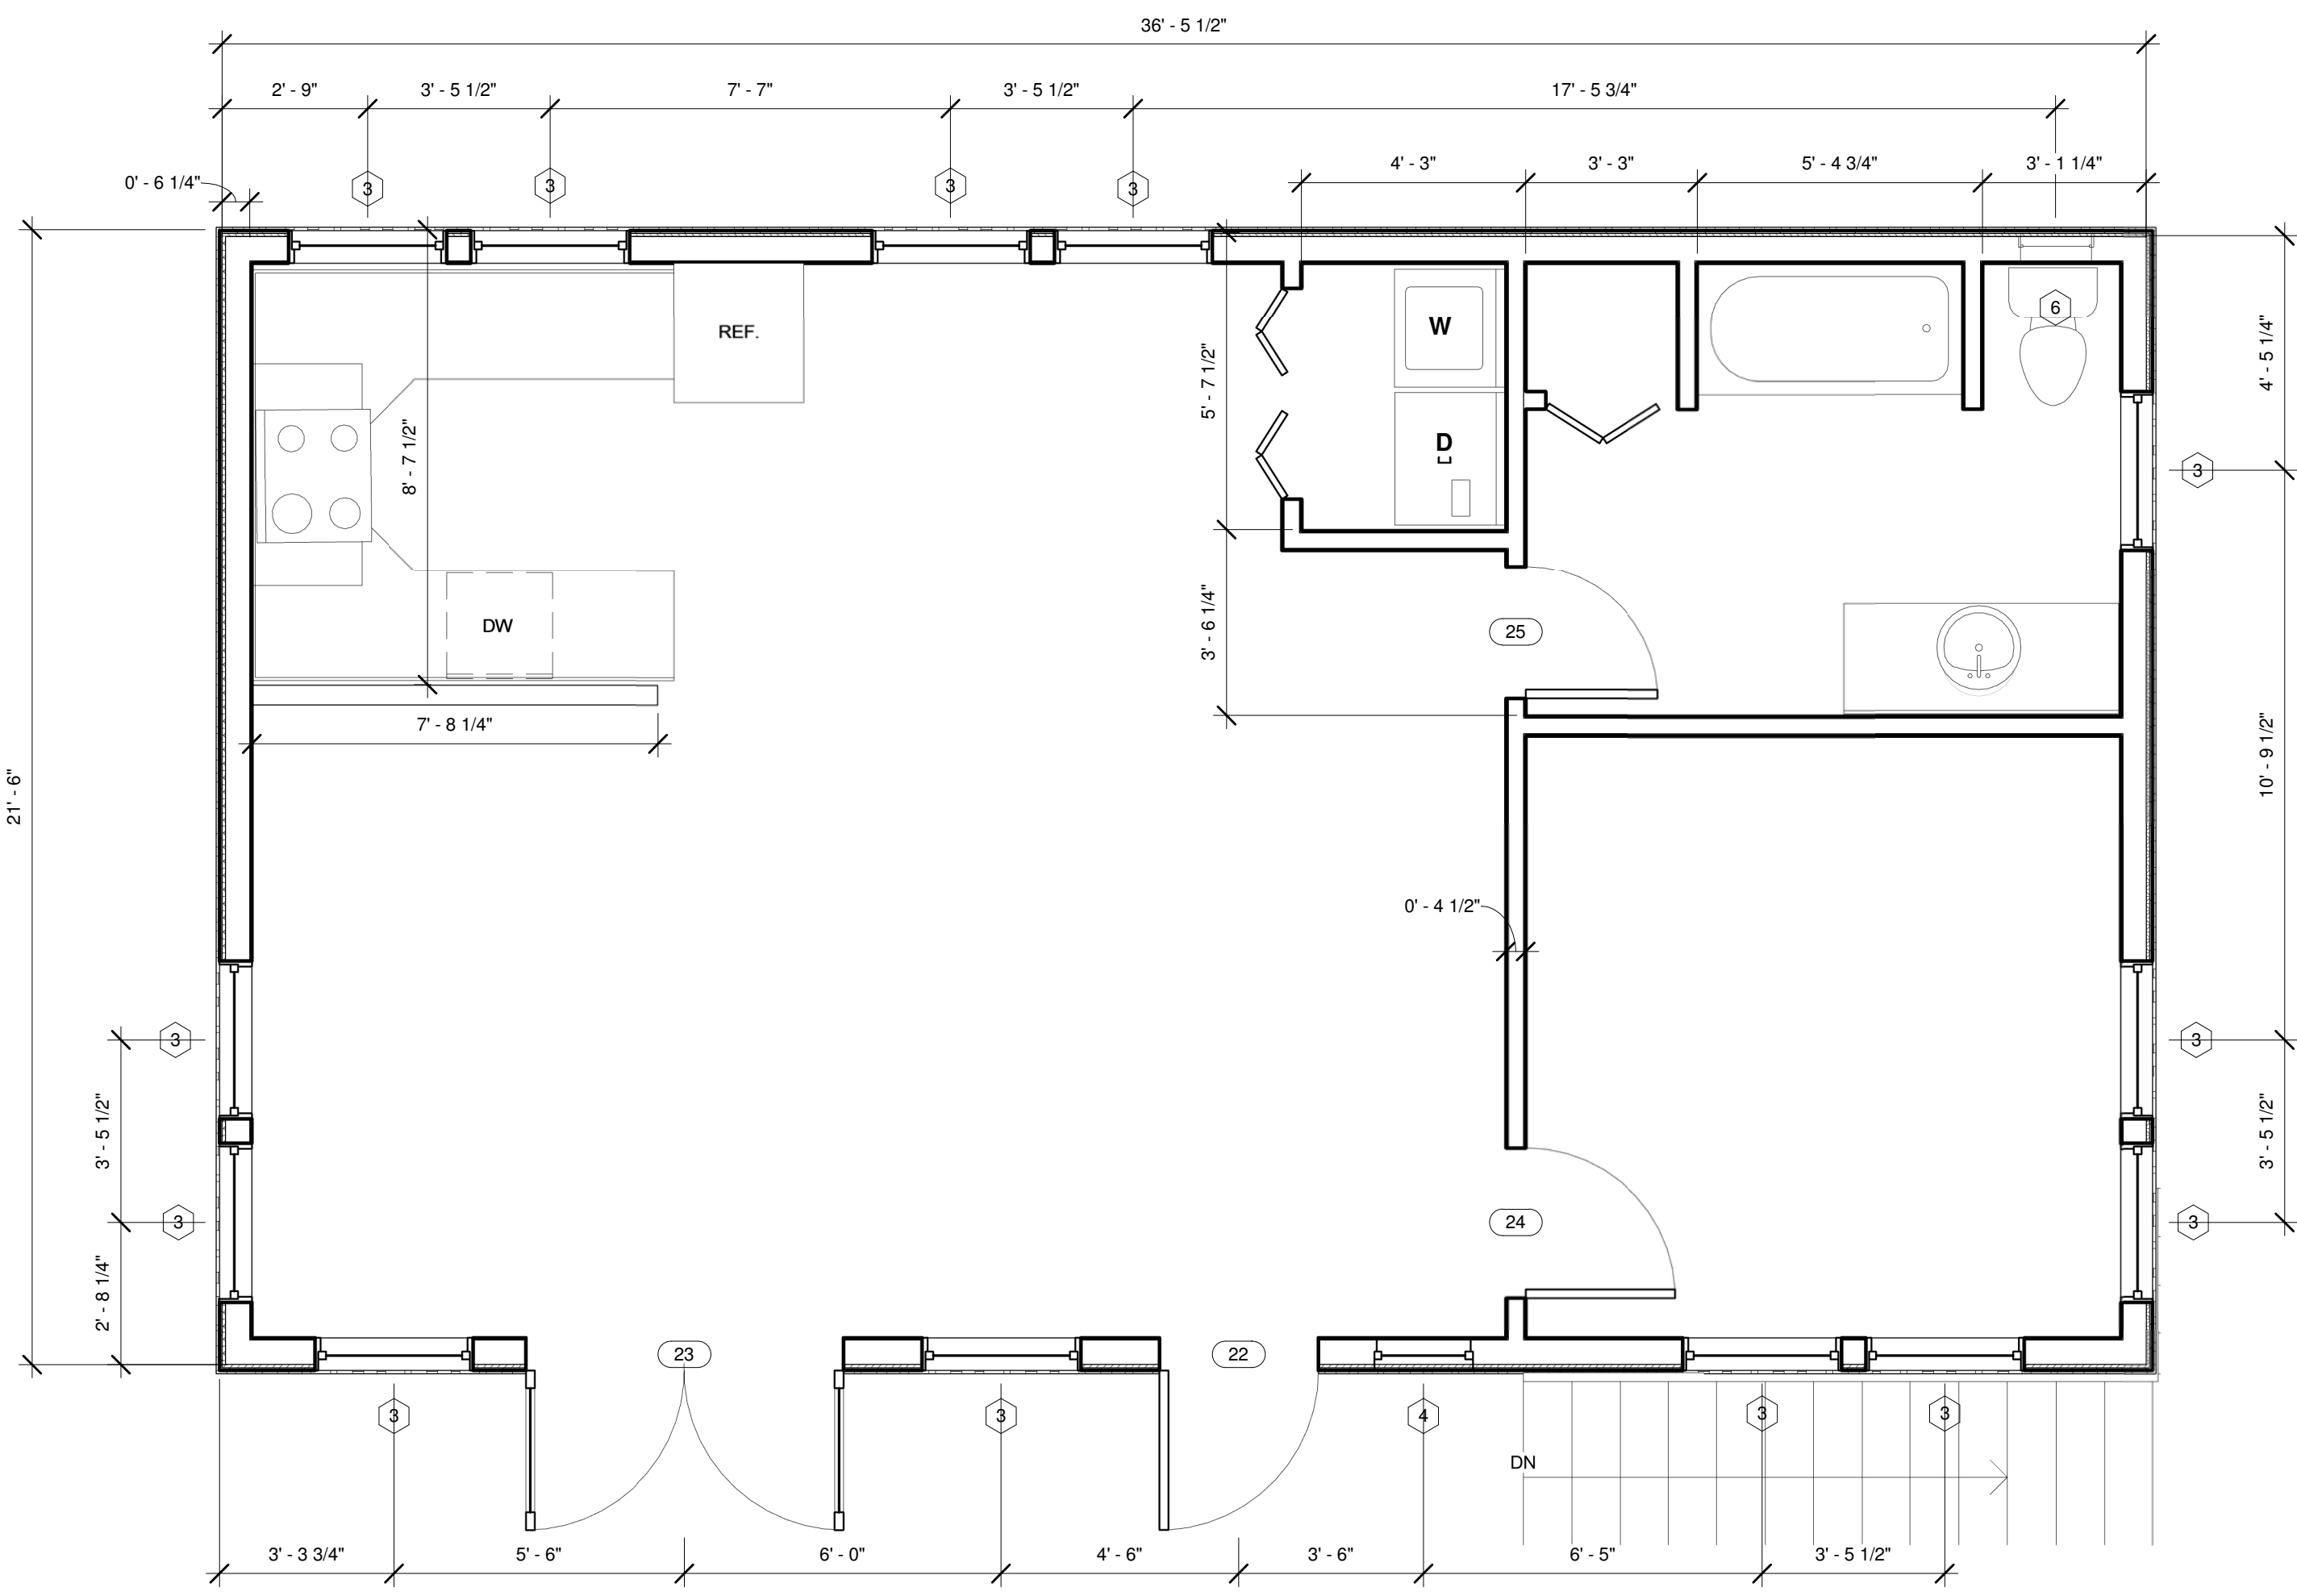

② MOTHER IN LAW
3/8" = 1'-0"

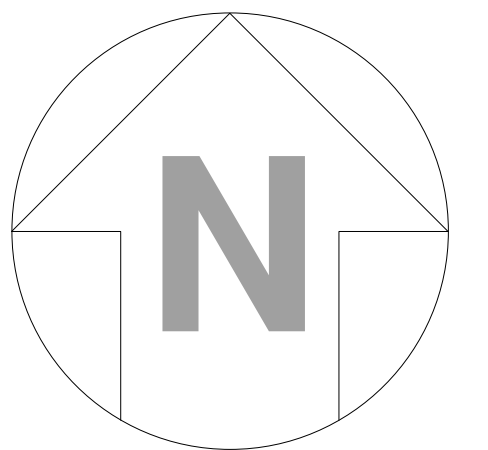

SHEET A4	SCALE 3/8" = 1'-0"	PROJECT: LAKE HOUSE	DESIGNED BY: Ian MacCoy	THE BETTER WORLD FOUNDATION Bringing Resources To Those In Need	
		SHEET NAME: GARAGE PLANS	SHEET DATE: 3/30/2011 2:04:44 PM		