



THE
**BETTER
WORLD
FOUNDATION**

Bringing
Resources
To Those
In Need

DESIGNED BY: IAN MACCOY


SHEET DATE: 11/5/2011 7:46:57 PM

PROJECT: YOGA HUT / SUMMER 2010


SHEET NAME: FOUNDATION, FLOOR, & WALL

SCALE
1/2" = 1'-0"


SHEET
A1

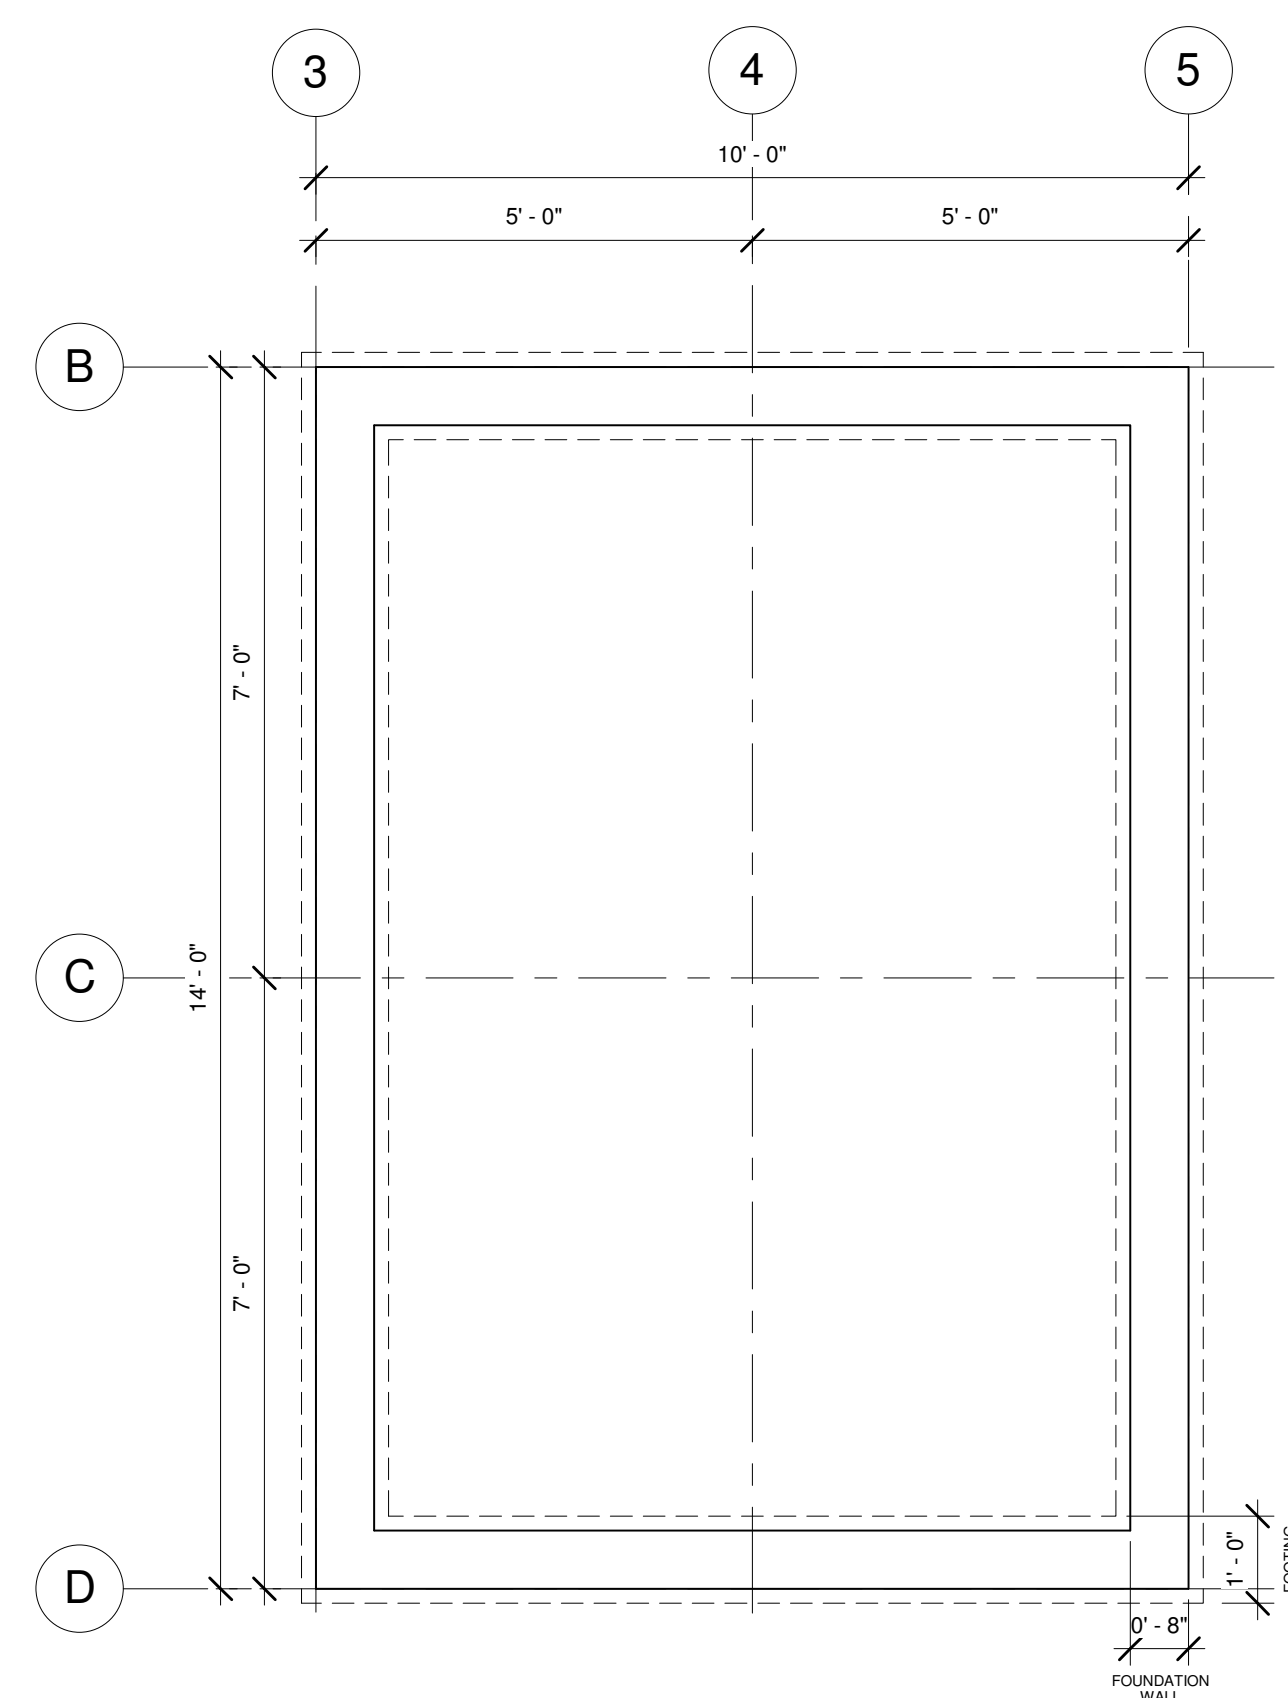

① FOUNDATION
1/2" = 1'-0"

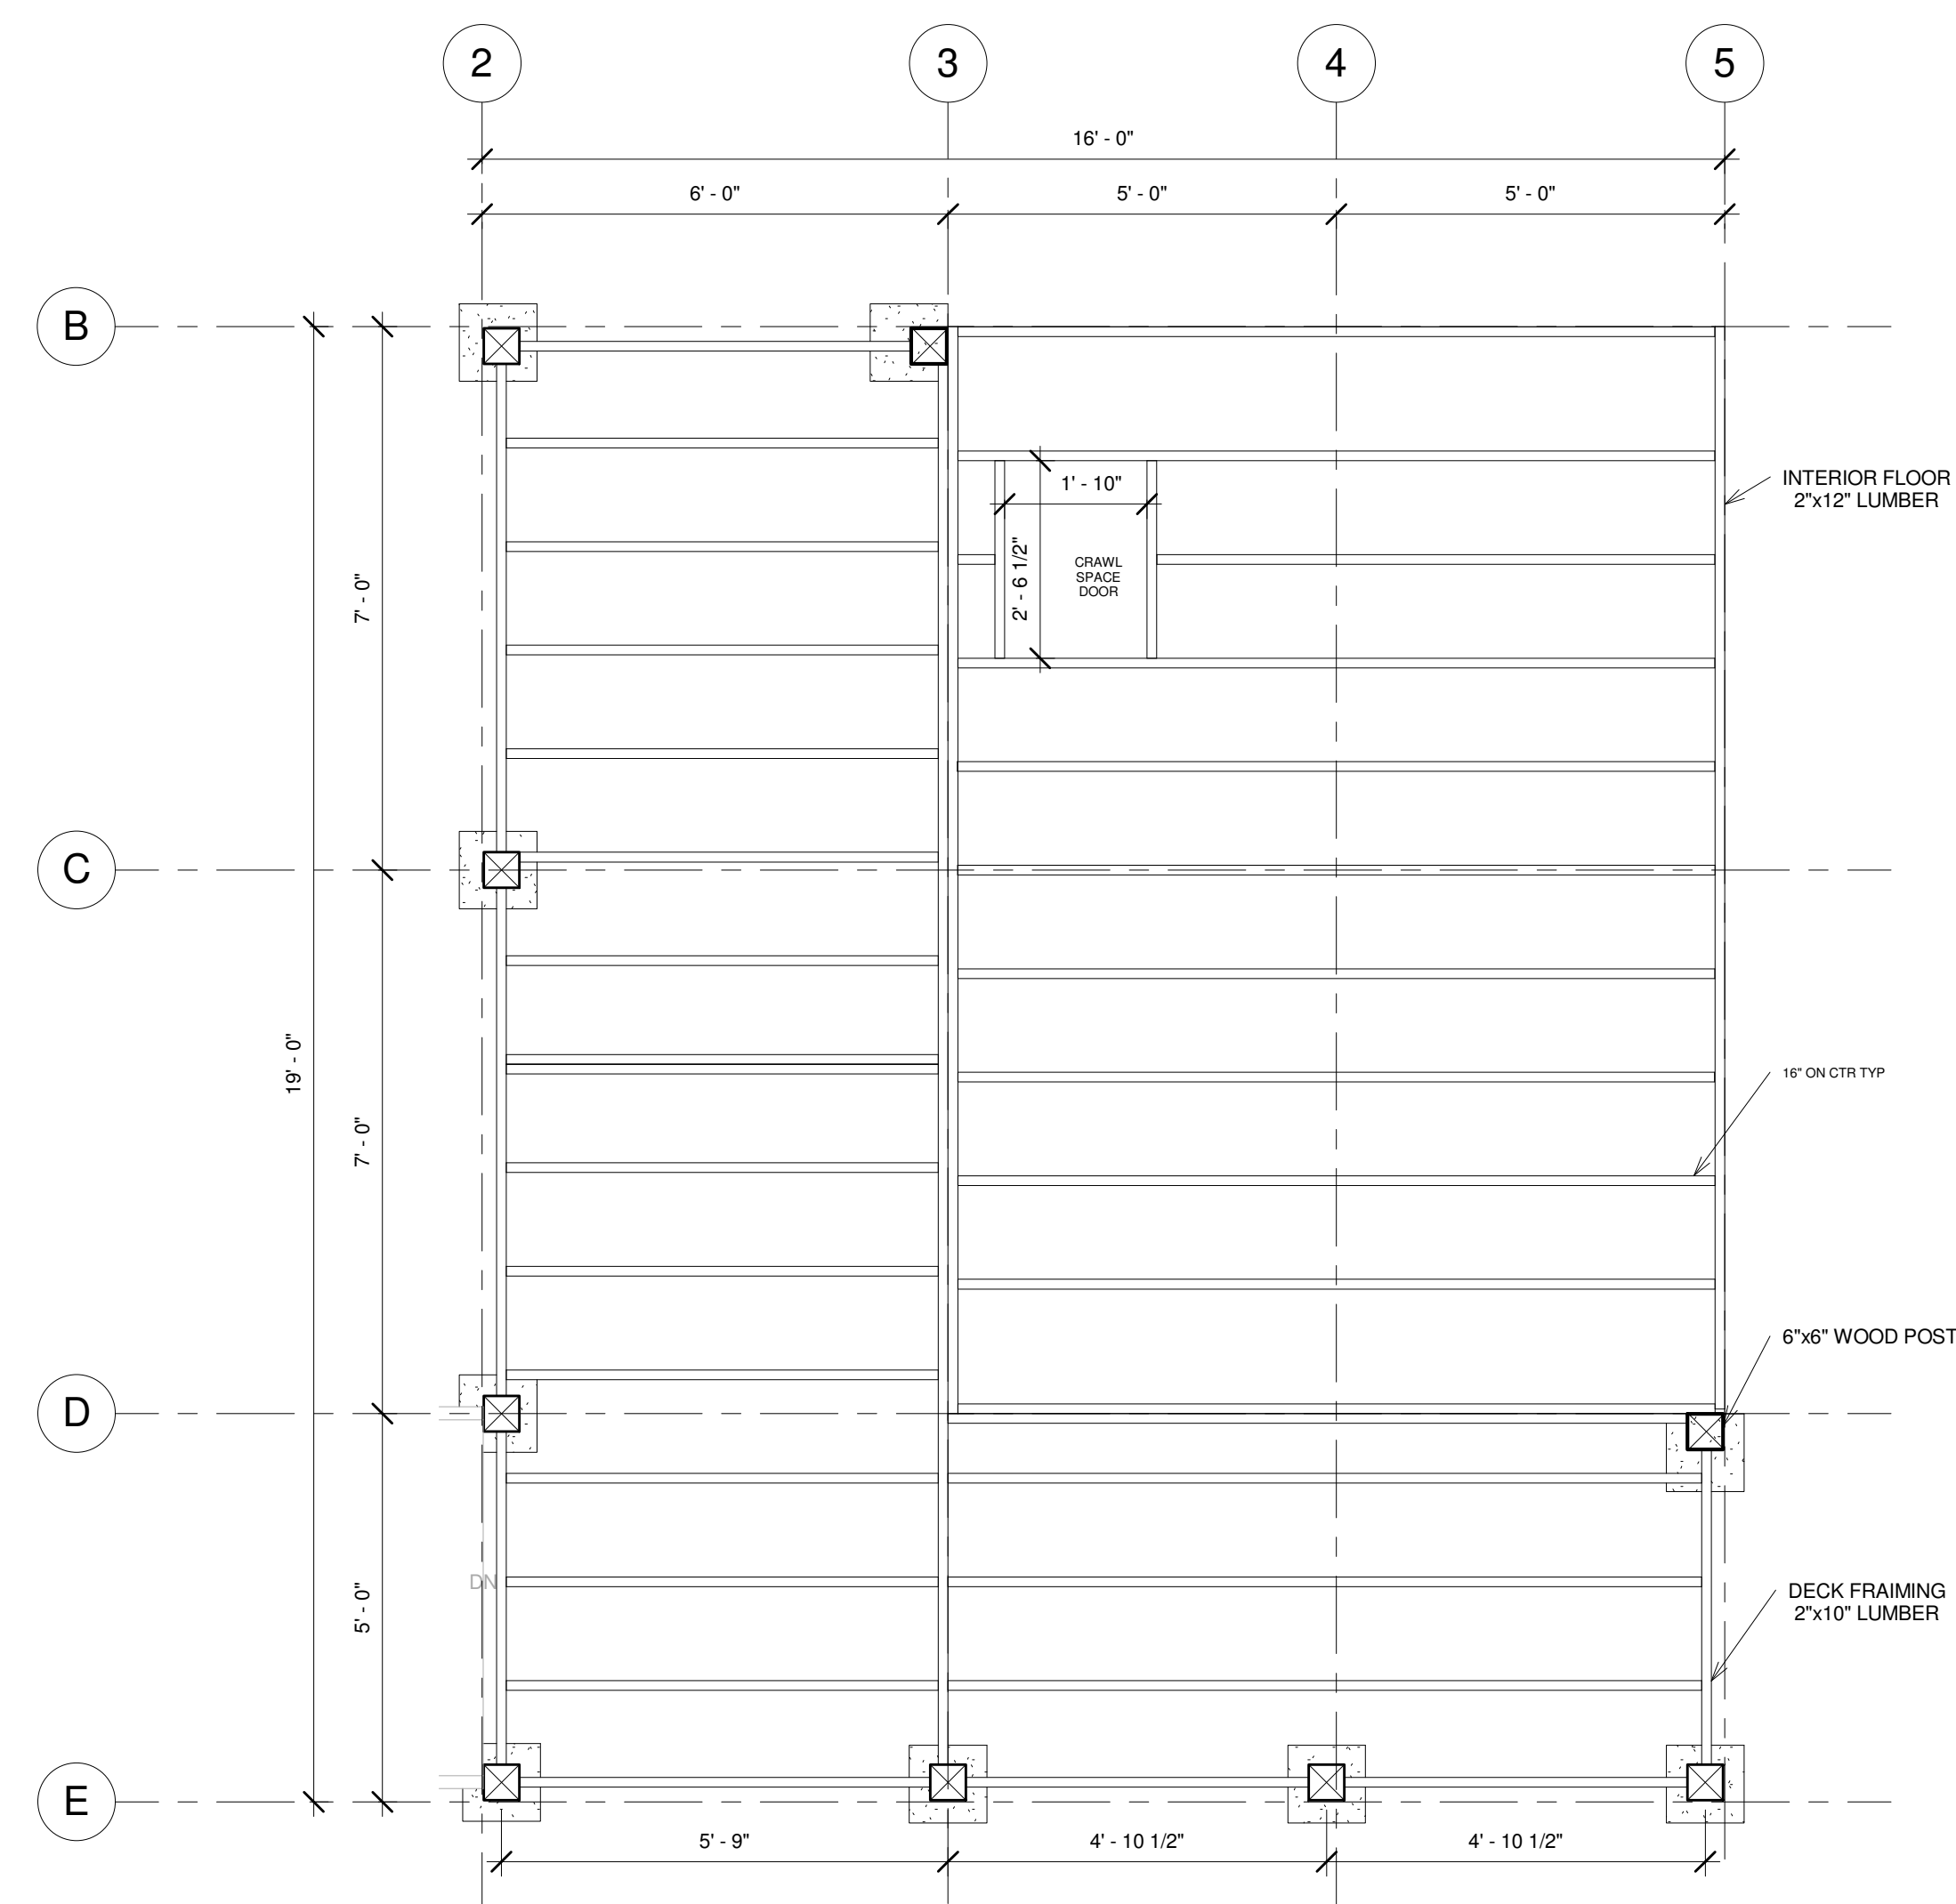

② FLOOR & DECK FRAMING
1/2" = 1'-0"

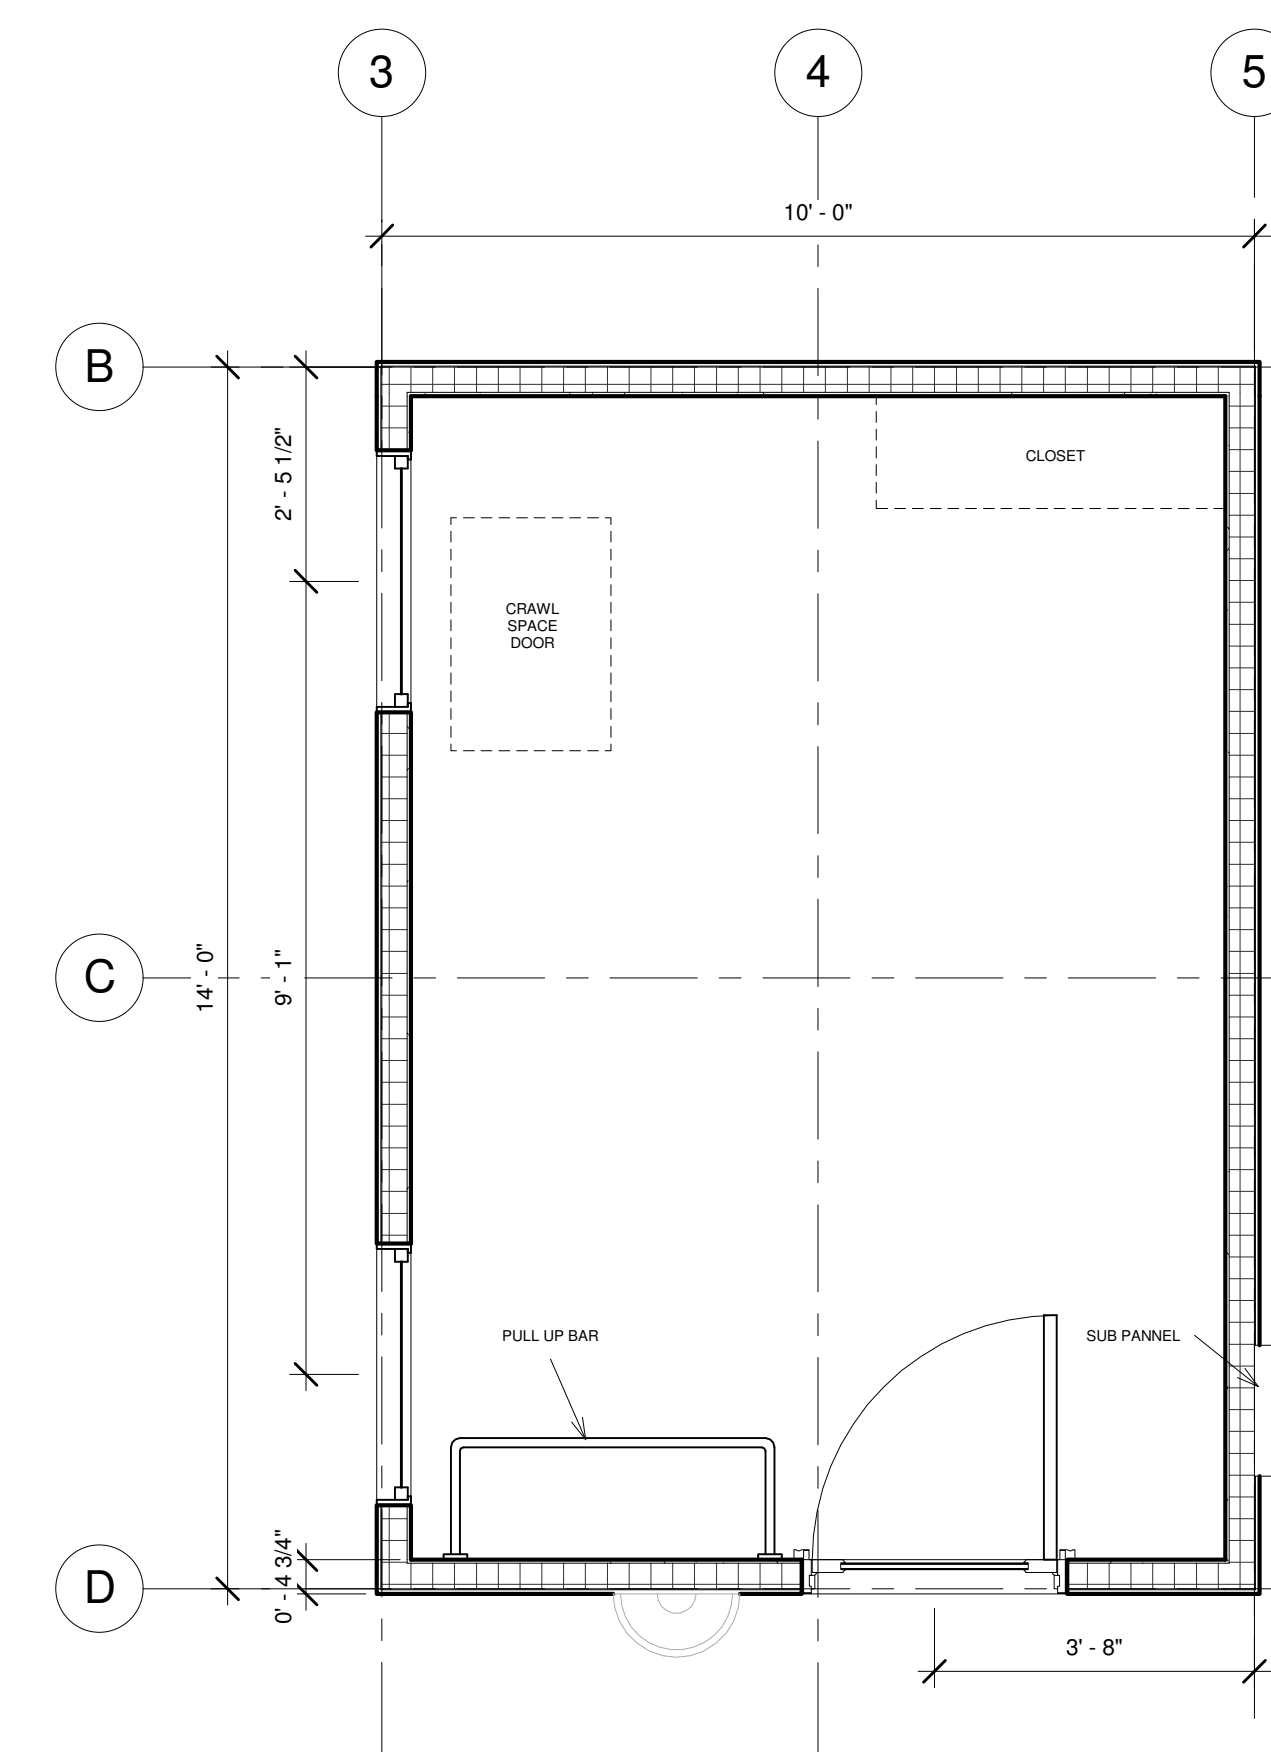

③ WALL, WINDOWS & DOORS
1/2" = 1'-0"