



THE
**BETTER
WORLD
FOUNDATION**

Bringing
Resources
To Those
In Need

DESIGNED BY: Ian MacCoy


SHEET DATE: 3/30/2011 1:56:45 PM

PROJECT: LAKE HOUSE

SHEET NAME: MAIN HOUSE FOUNDATION

SCALE
1/4" = 1'-0"

SHEET
A2

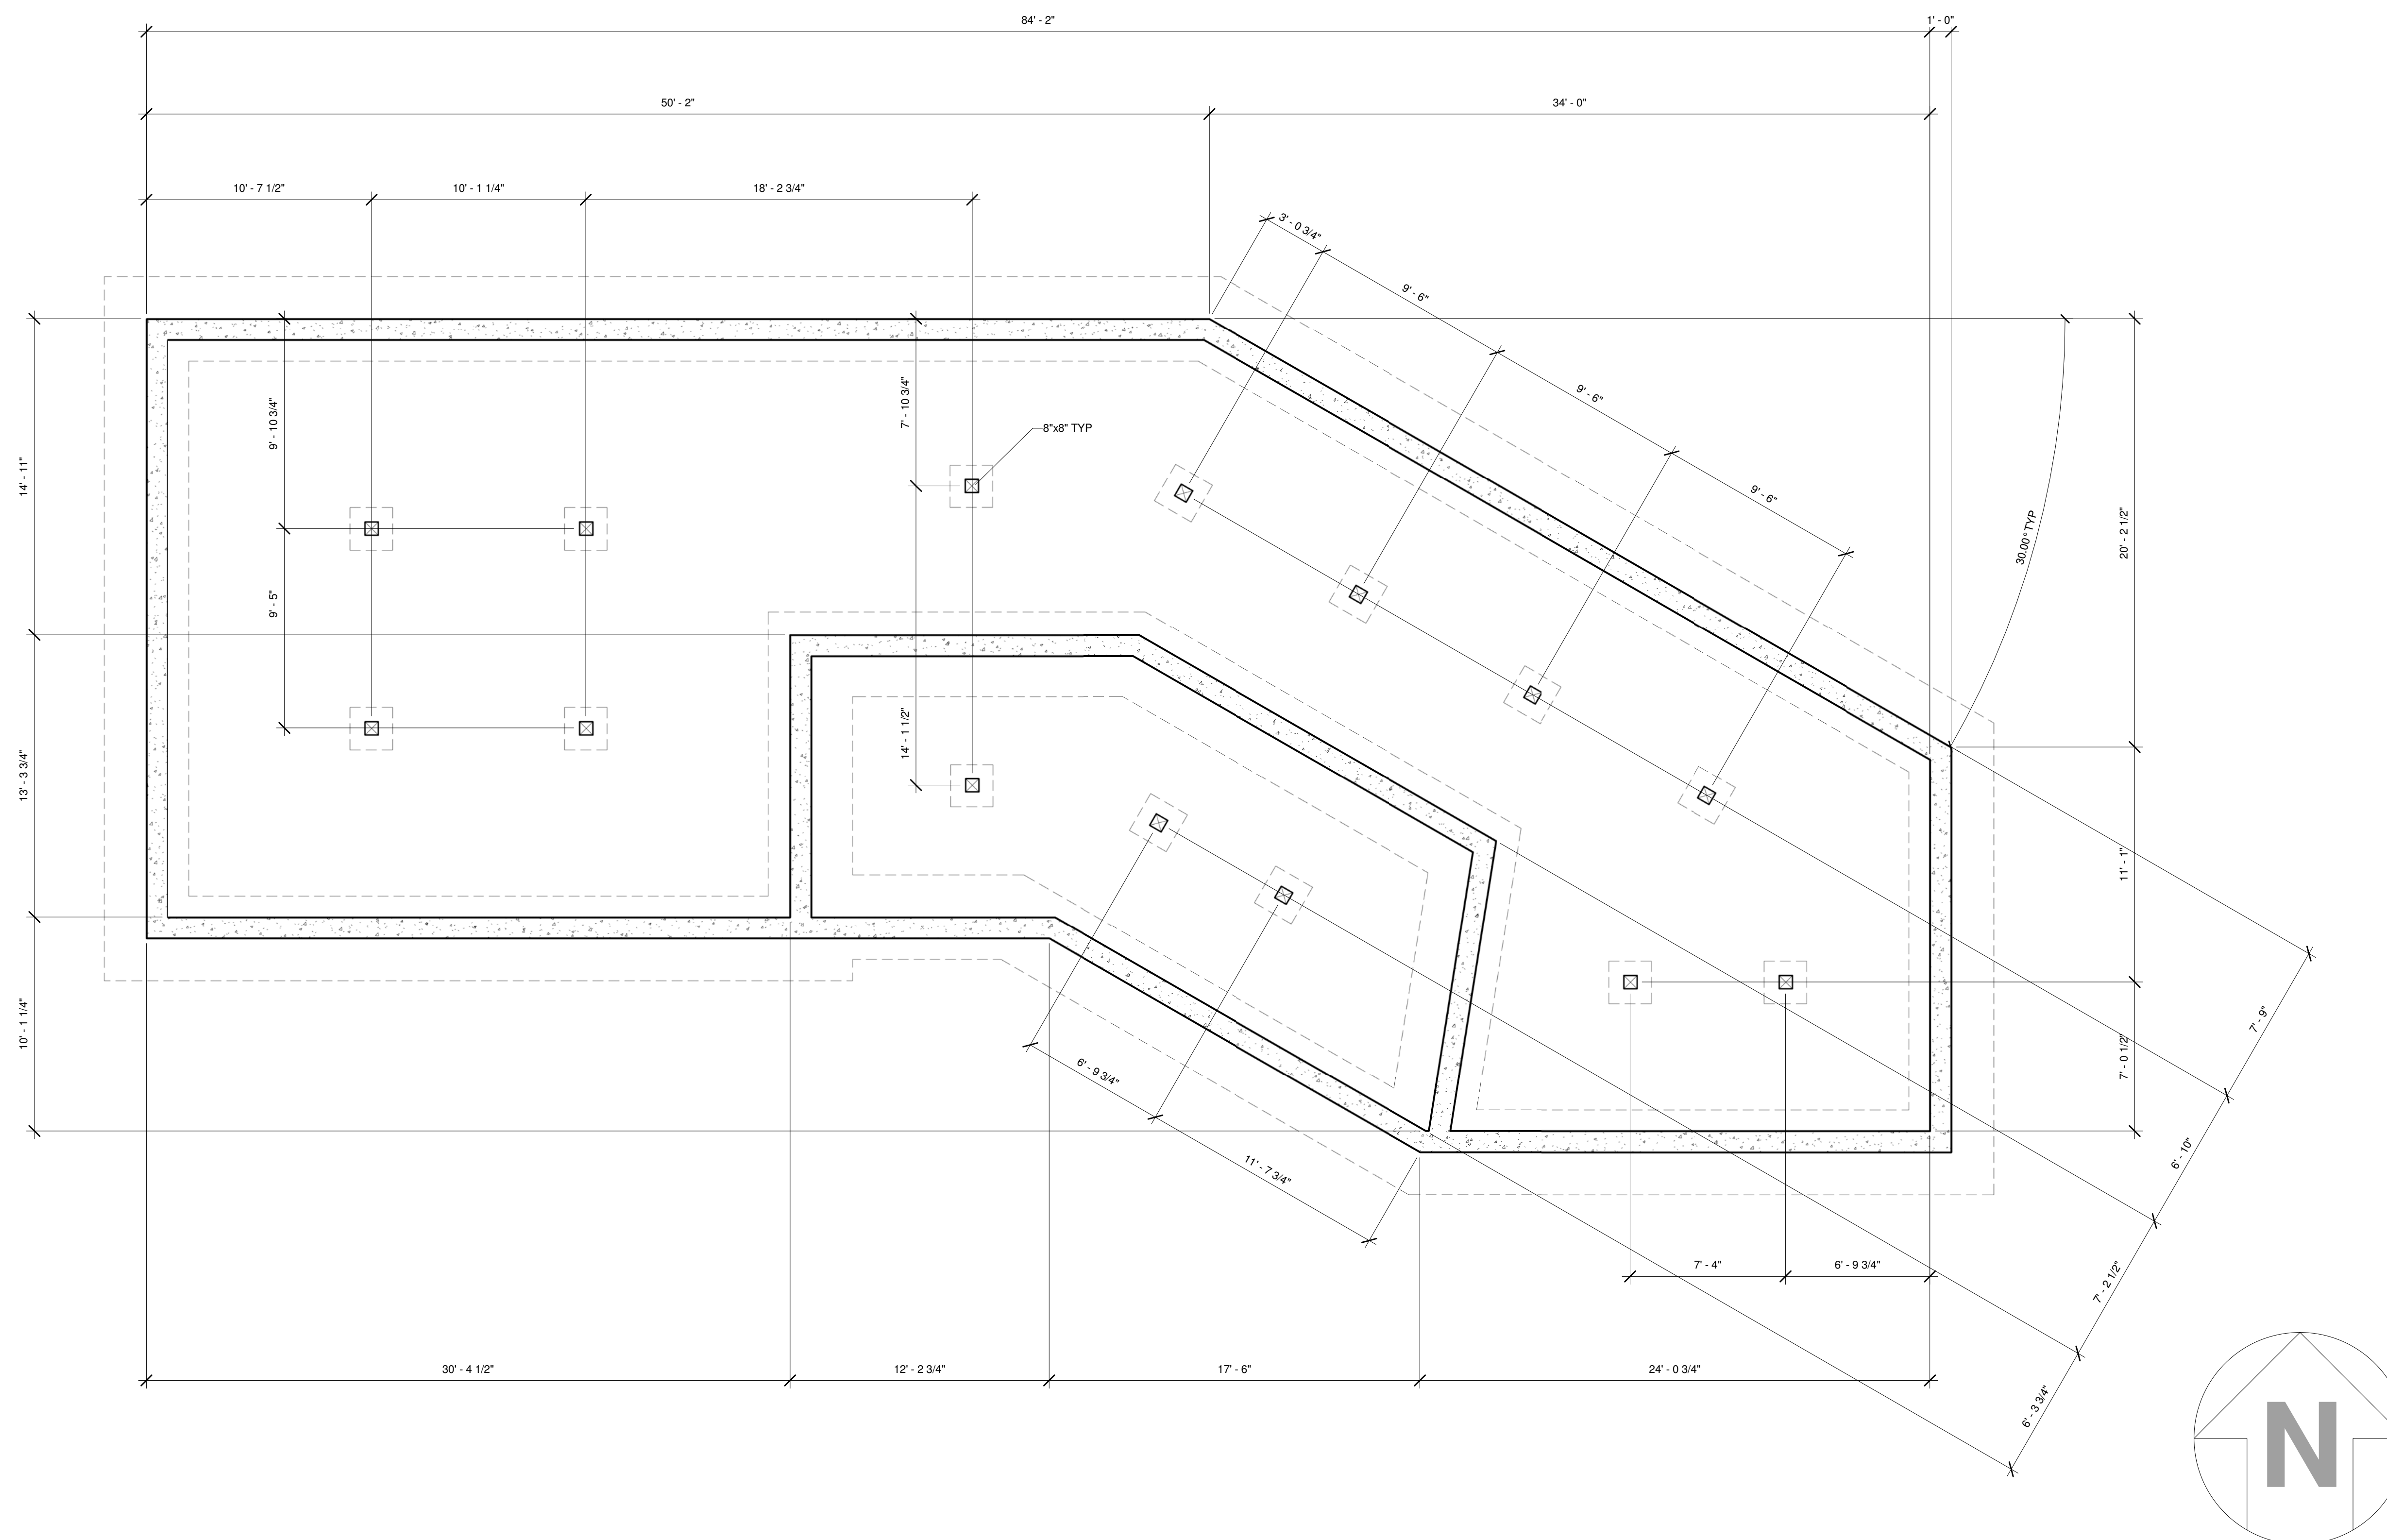

① FOUNDATION
1/4" = 1'-0"