





THE
**BETTER
WORLD
FOUNDATION**

Bringing
Resources
To Those
In Need

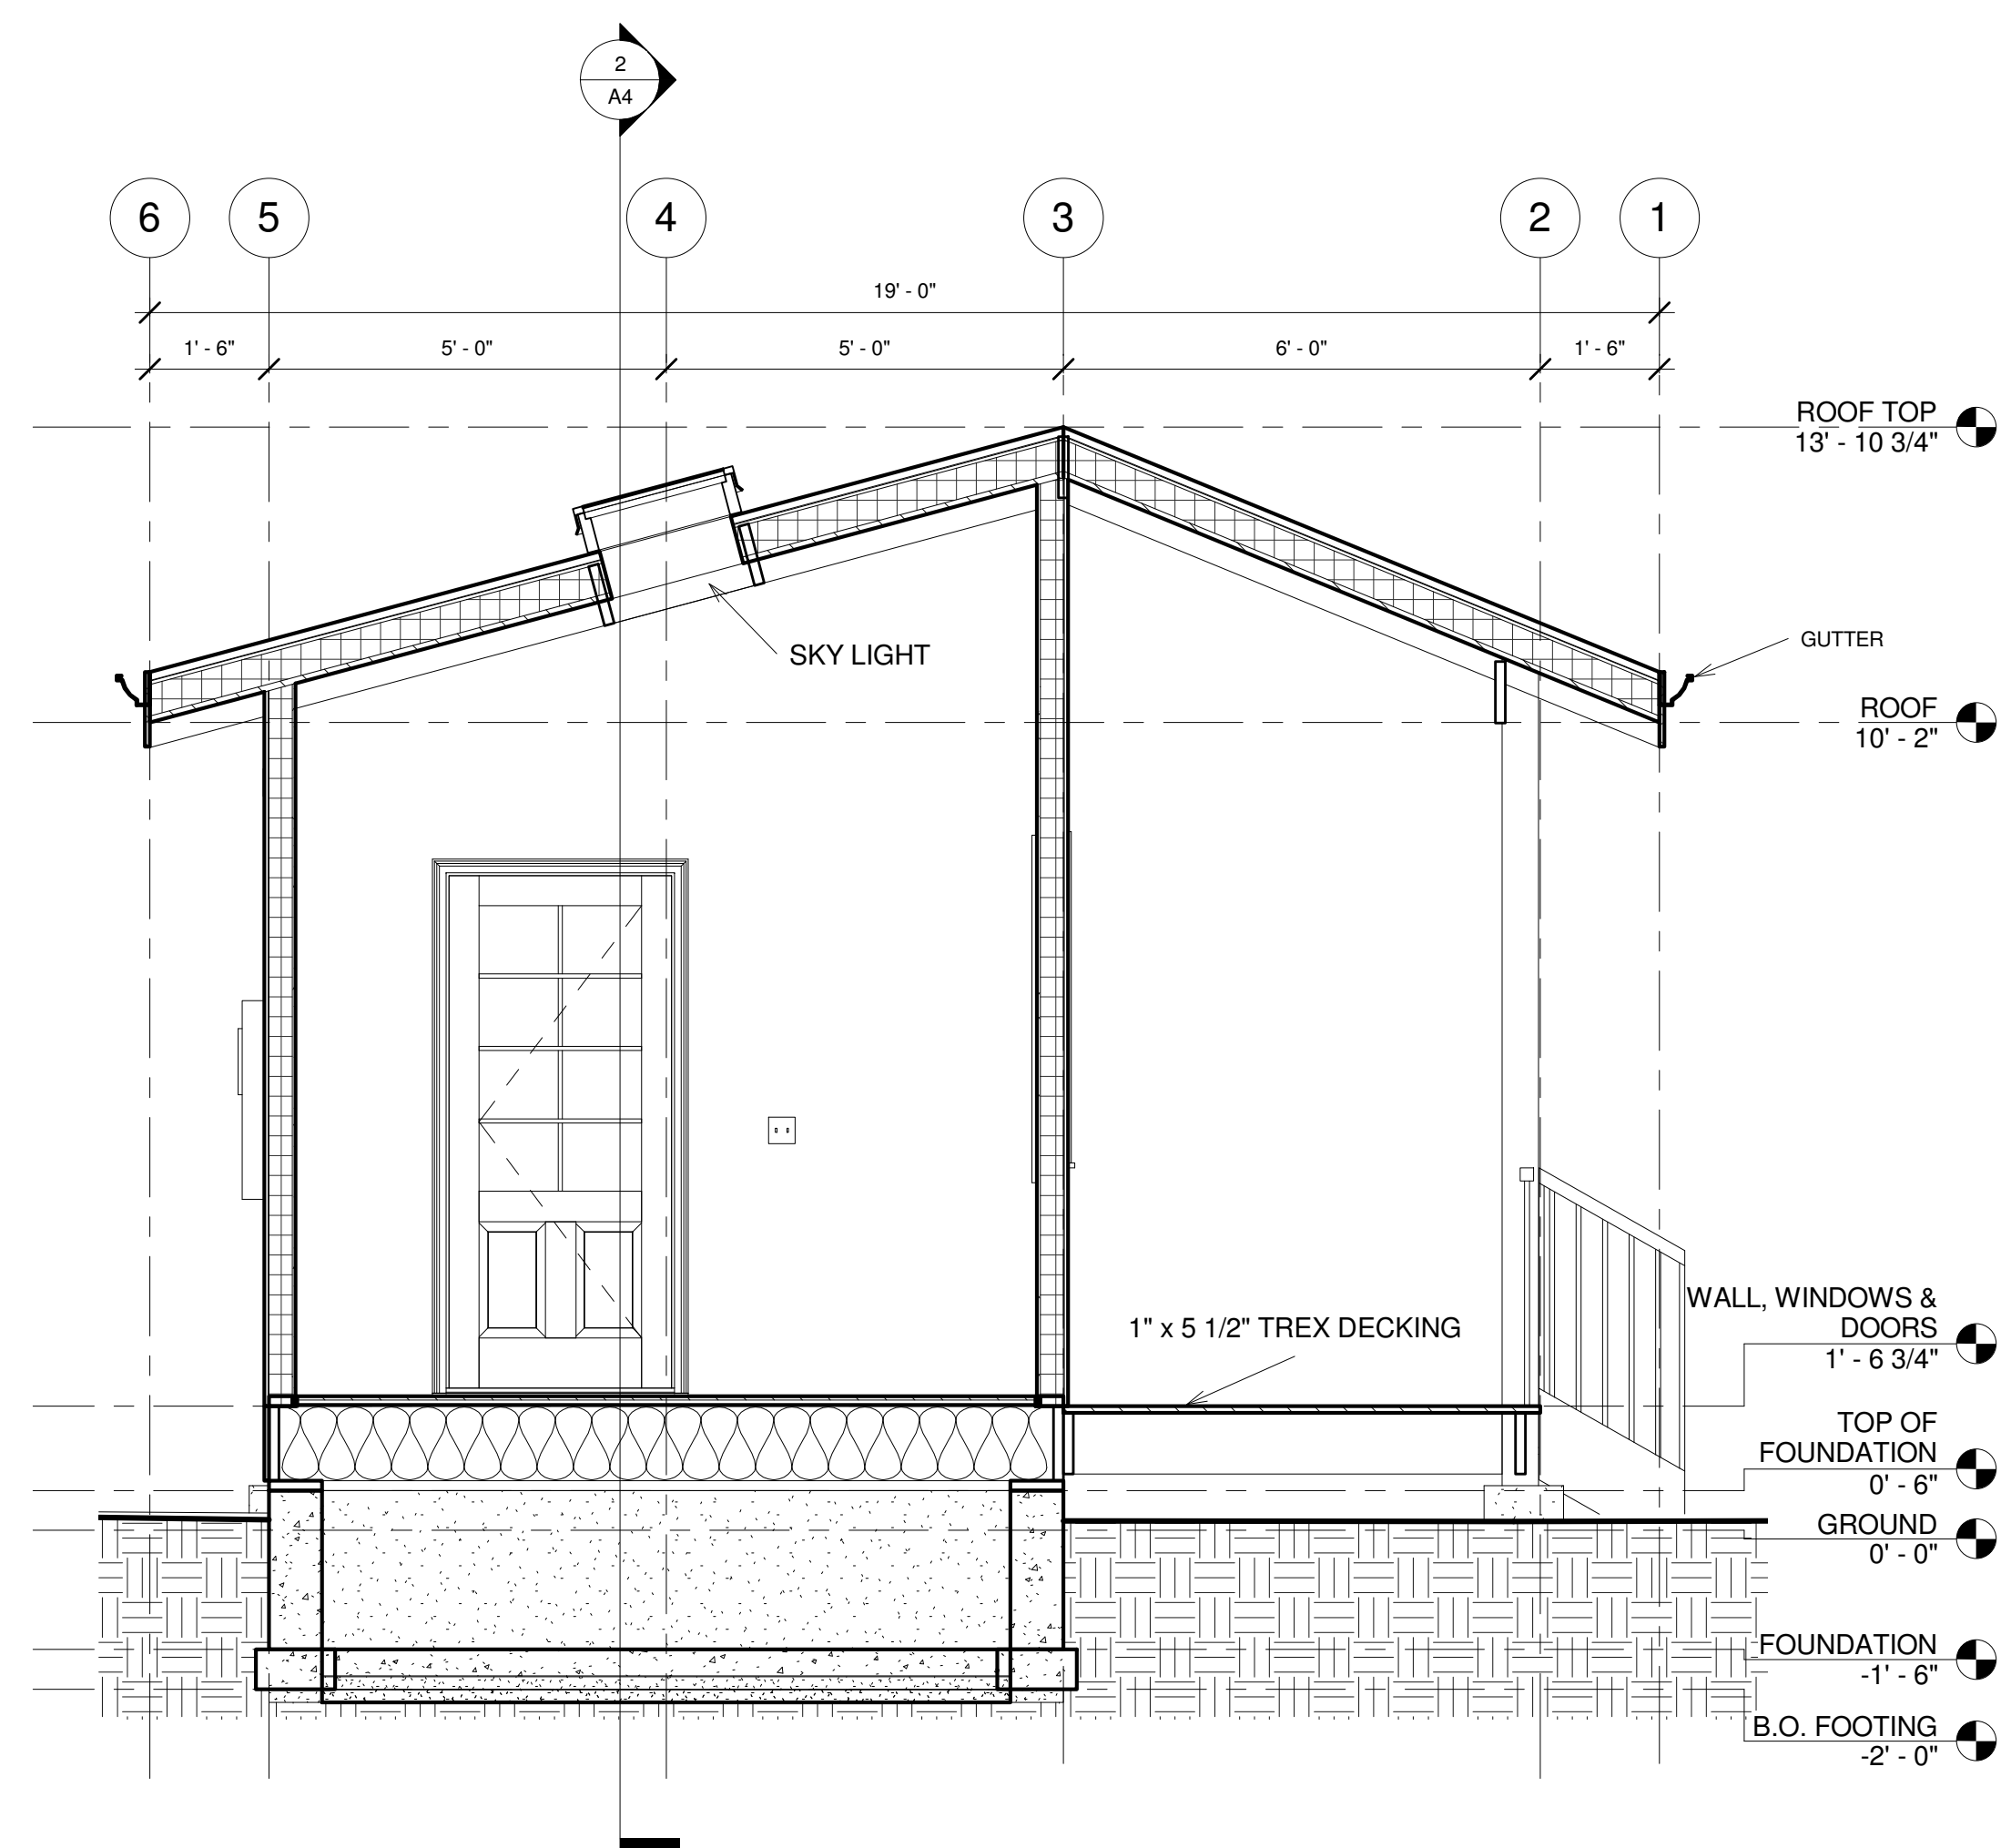

① N.S. Section
1/2" = 1'-0"

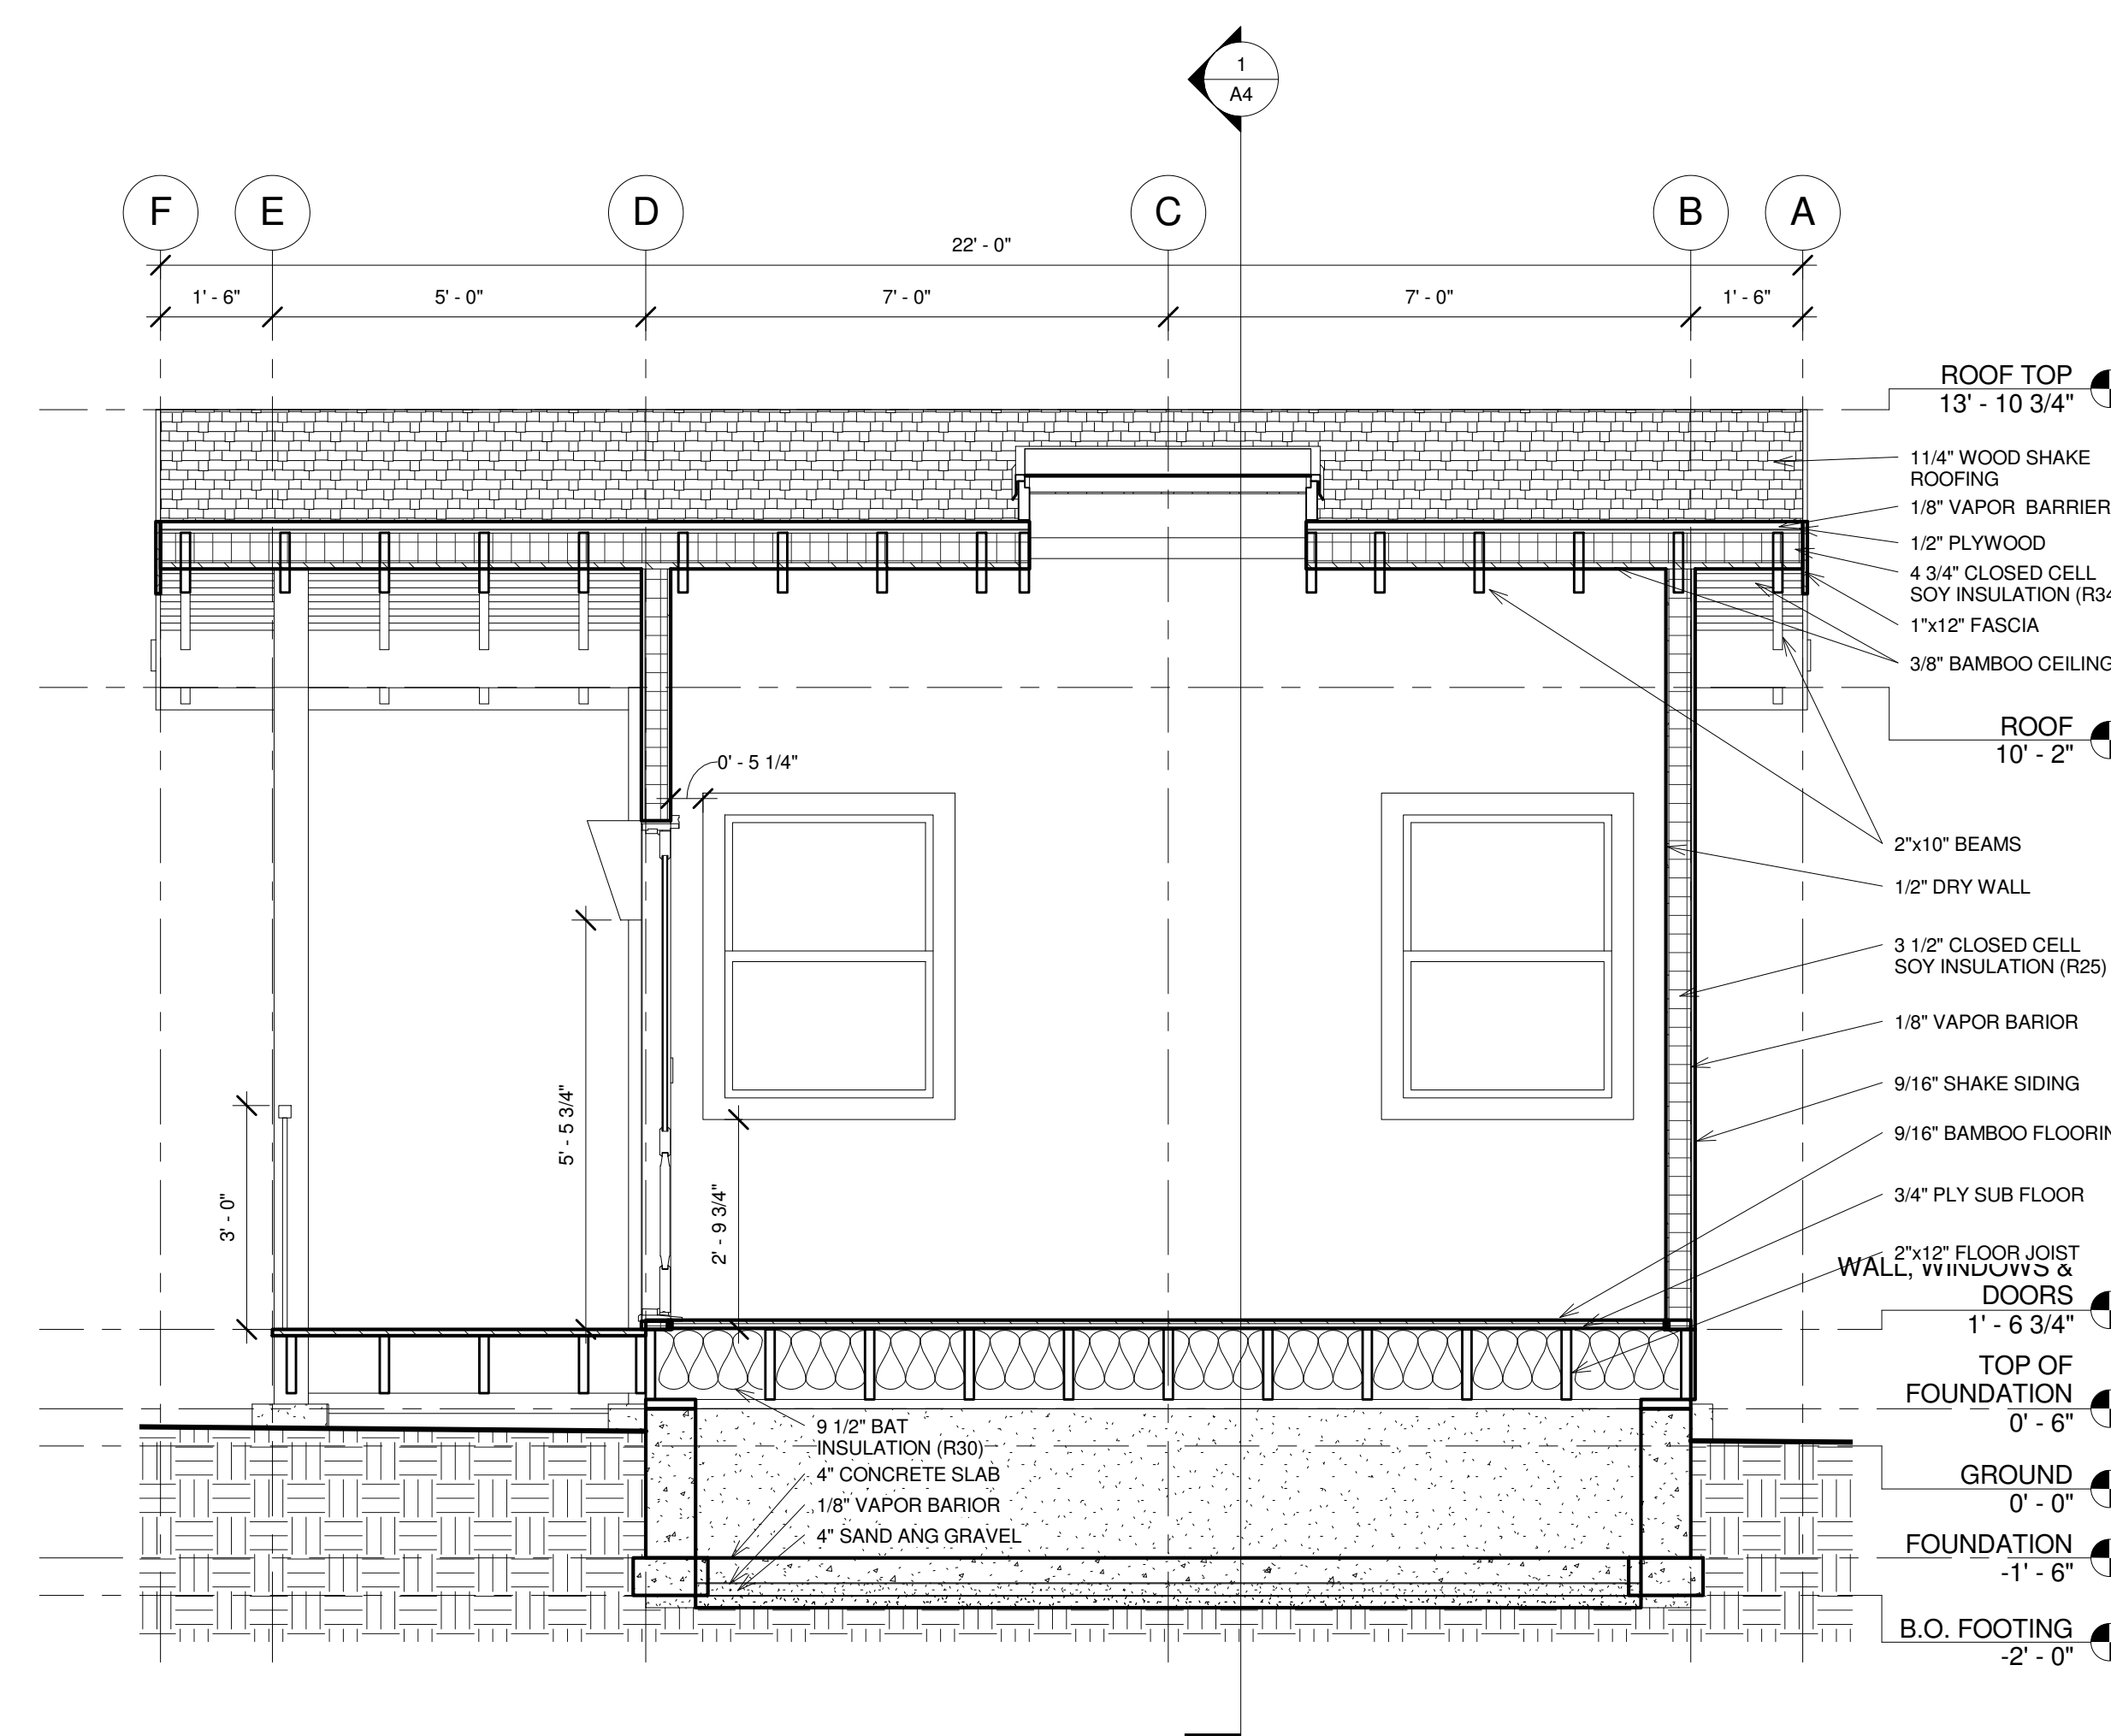

② E.W. Section
1/2" = 1'-0"

DESIGNED BY: IAN MACCOY

SHEET DATE: 11/5/2011 7:50:26 PM

PROJECT: YOGA HUT / SUMMER 2010

SHEET NAME: N.S. & E.W. SECTIONS

SCALE
1/2" = 1'-0"

SHEET
A4