




THE
**BETTER
WORLD
FOUNDATION**

Bringing
Resources
To Those
In Need

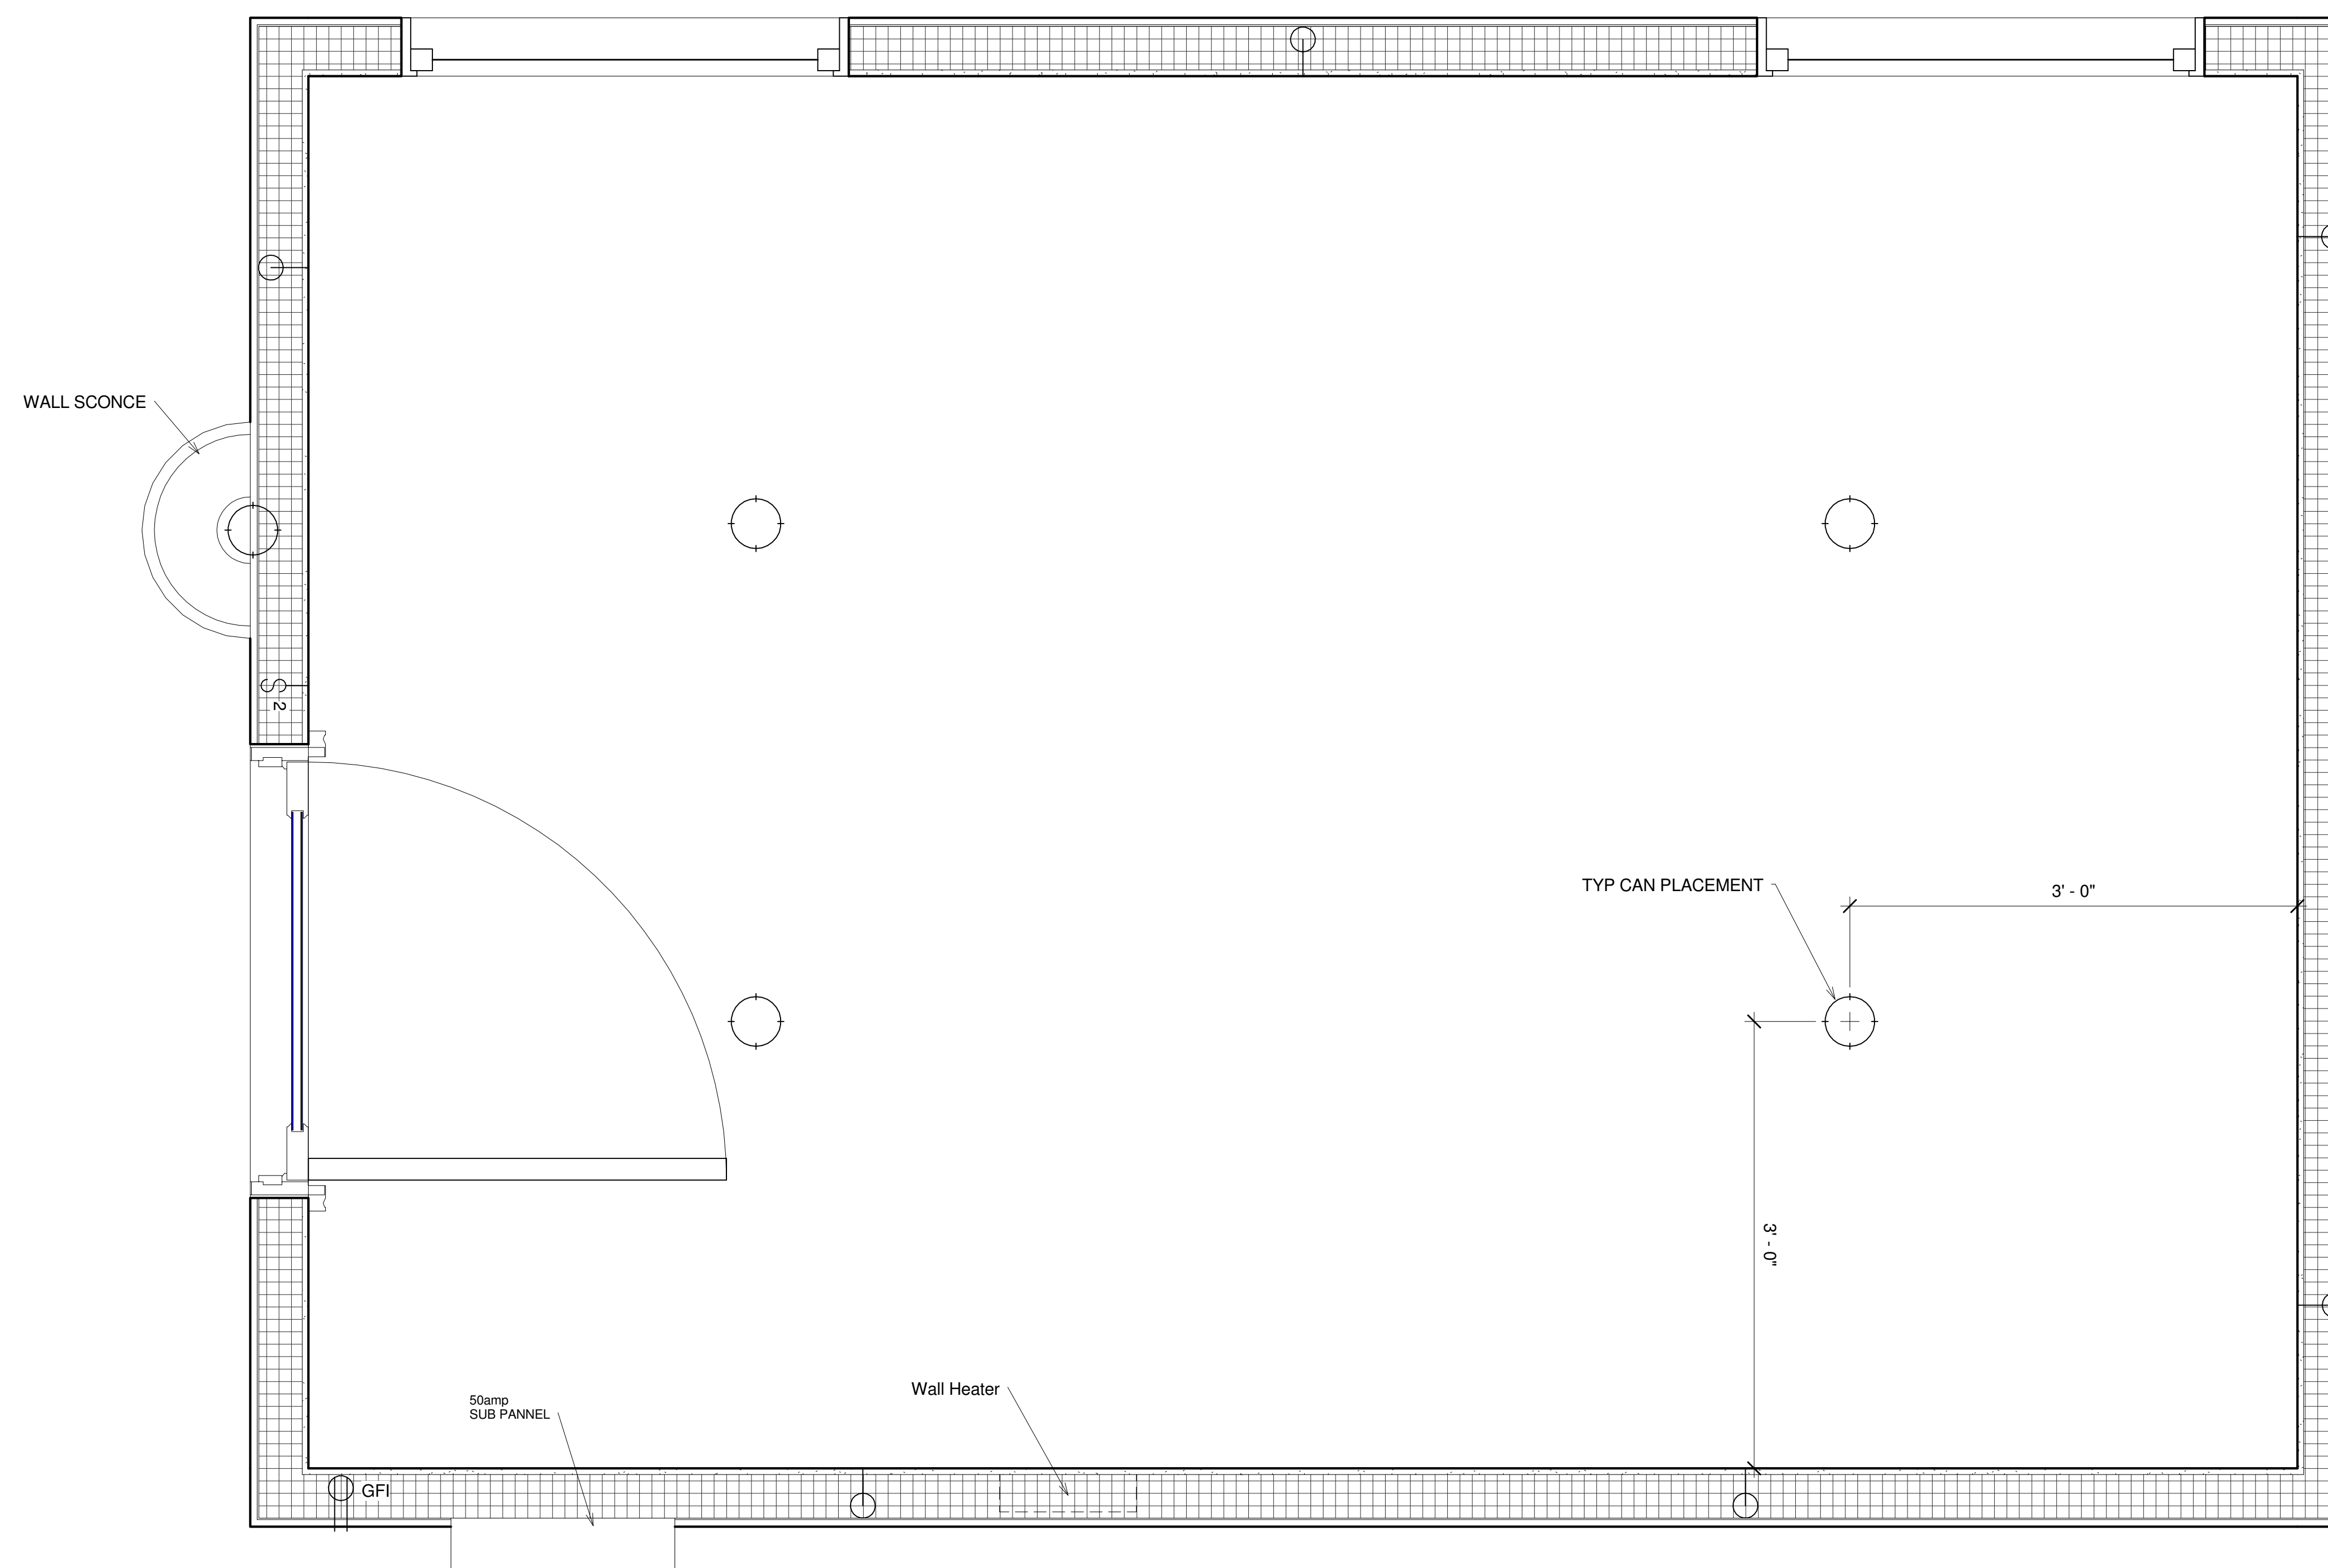

ELETRICAL NOTES:

1. x6 interior outlets
2. x1 exterior GFI outlet
3. x1 Sconce at entrance
4. x4 in ceiling can lights
5. x1 double switch at the interior entrance. (Interior lights, and proch light)
6. x1 50amp sub panel for new structure
7. x1 2000 watt recessed heater with blower
8. 50' run from existing 200amp panel at house to new structure
9. Prewire x1 cat-5, x1 RG6, and pull string through 2" PVC conduit

NOTE: 50' trench will be pre-dug for run and PW.

① FIRST FLOOR ELECTRICAL
1 1/2" = 1'-0"

DESIGNED BY: IAN MACCOY

SHEET DATE: 11/5/2011 7:51:54 PM

PROJECT: YOGA HUT / SUMMER 2010

SHEET NAME: ELECTRICAL

SCALE
1 1/2" = 1'-0"

SHEET
E1